


This drawing with all its contents is the sole intellectual property of the Hospital Services Consultancy Corporation (India) Ltd. Copying of this drawing or part thereof or its use in any form whatsoever without the written permission of HSCC is prohibited.

**NOTES**

1. DRAWINGS TO BE READ NOT MEASURED
2. PARTITION WALL IN TOILETS UP TO LINTEL HEIGHT

**DOOR / WINDOW SCHEDULE**

S.NO.	TYPE	WIDTH	CILL	LINTEL
1	D	2000	—	2100
2	D1	1000	—	2100
3	D2	1500	—	2100
4	FD	1200	—	2250
5	D4	800	—	2100
6	D5	750	—	2100
7	DW1	2200	—	2900
8	W	2000	900	2600
9	W1	1800	900	2600
10	W2	1500	900	2600
11	W3	1200	900	2600
12	W4	1000	900	2600
13	W5	800	900	2600
14	W6	2400	900	2600
15	V1	900	1700	2600
16	V2	600	1700	2600
17	V3	750	1700	2600
18	GL	4500	150	2900
19	GL1	5100	150	2900

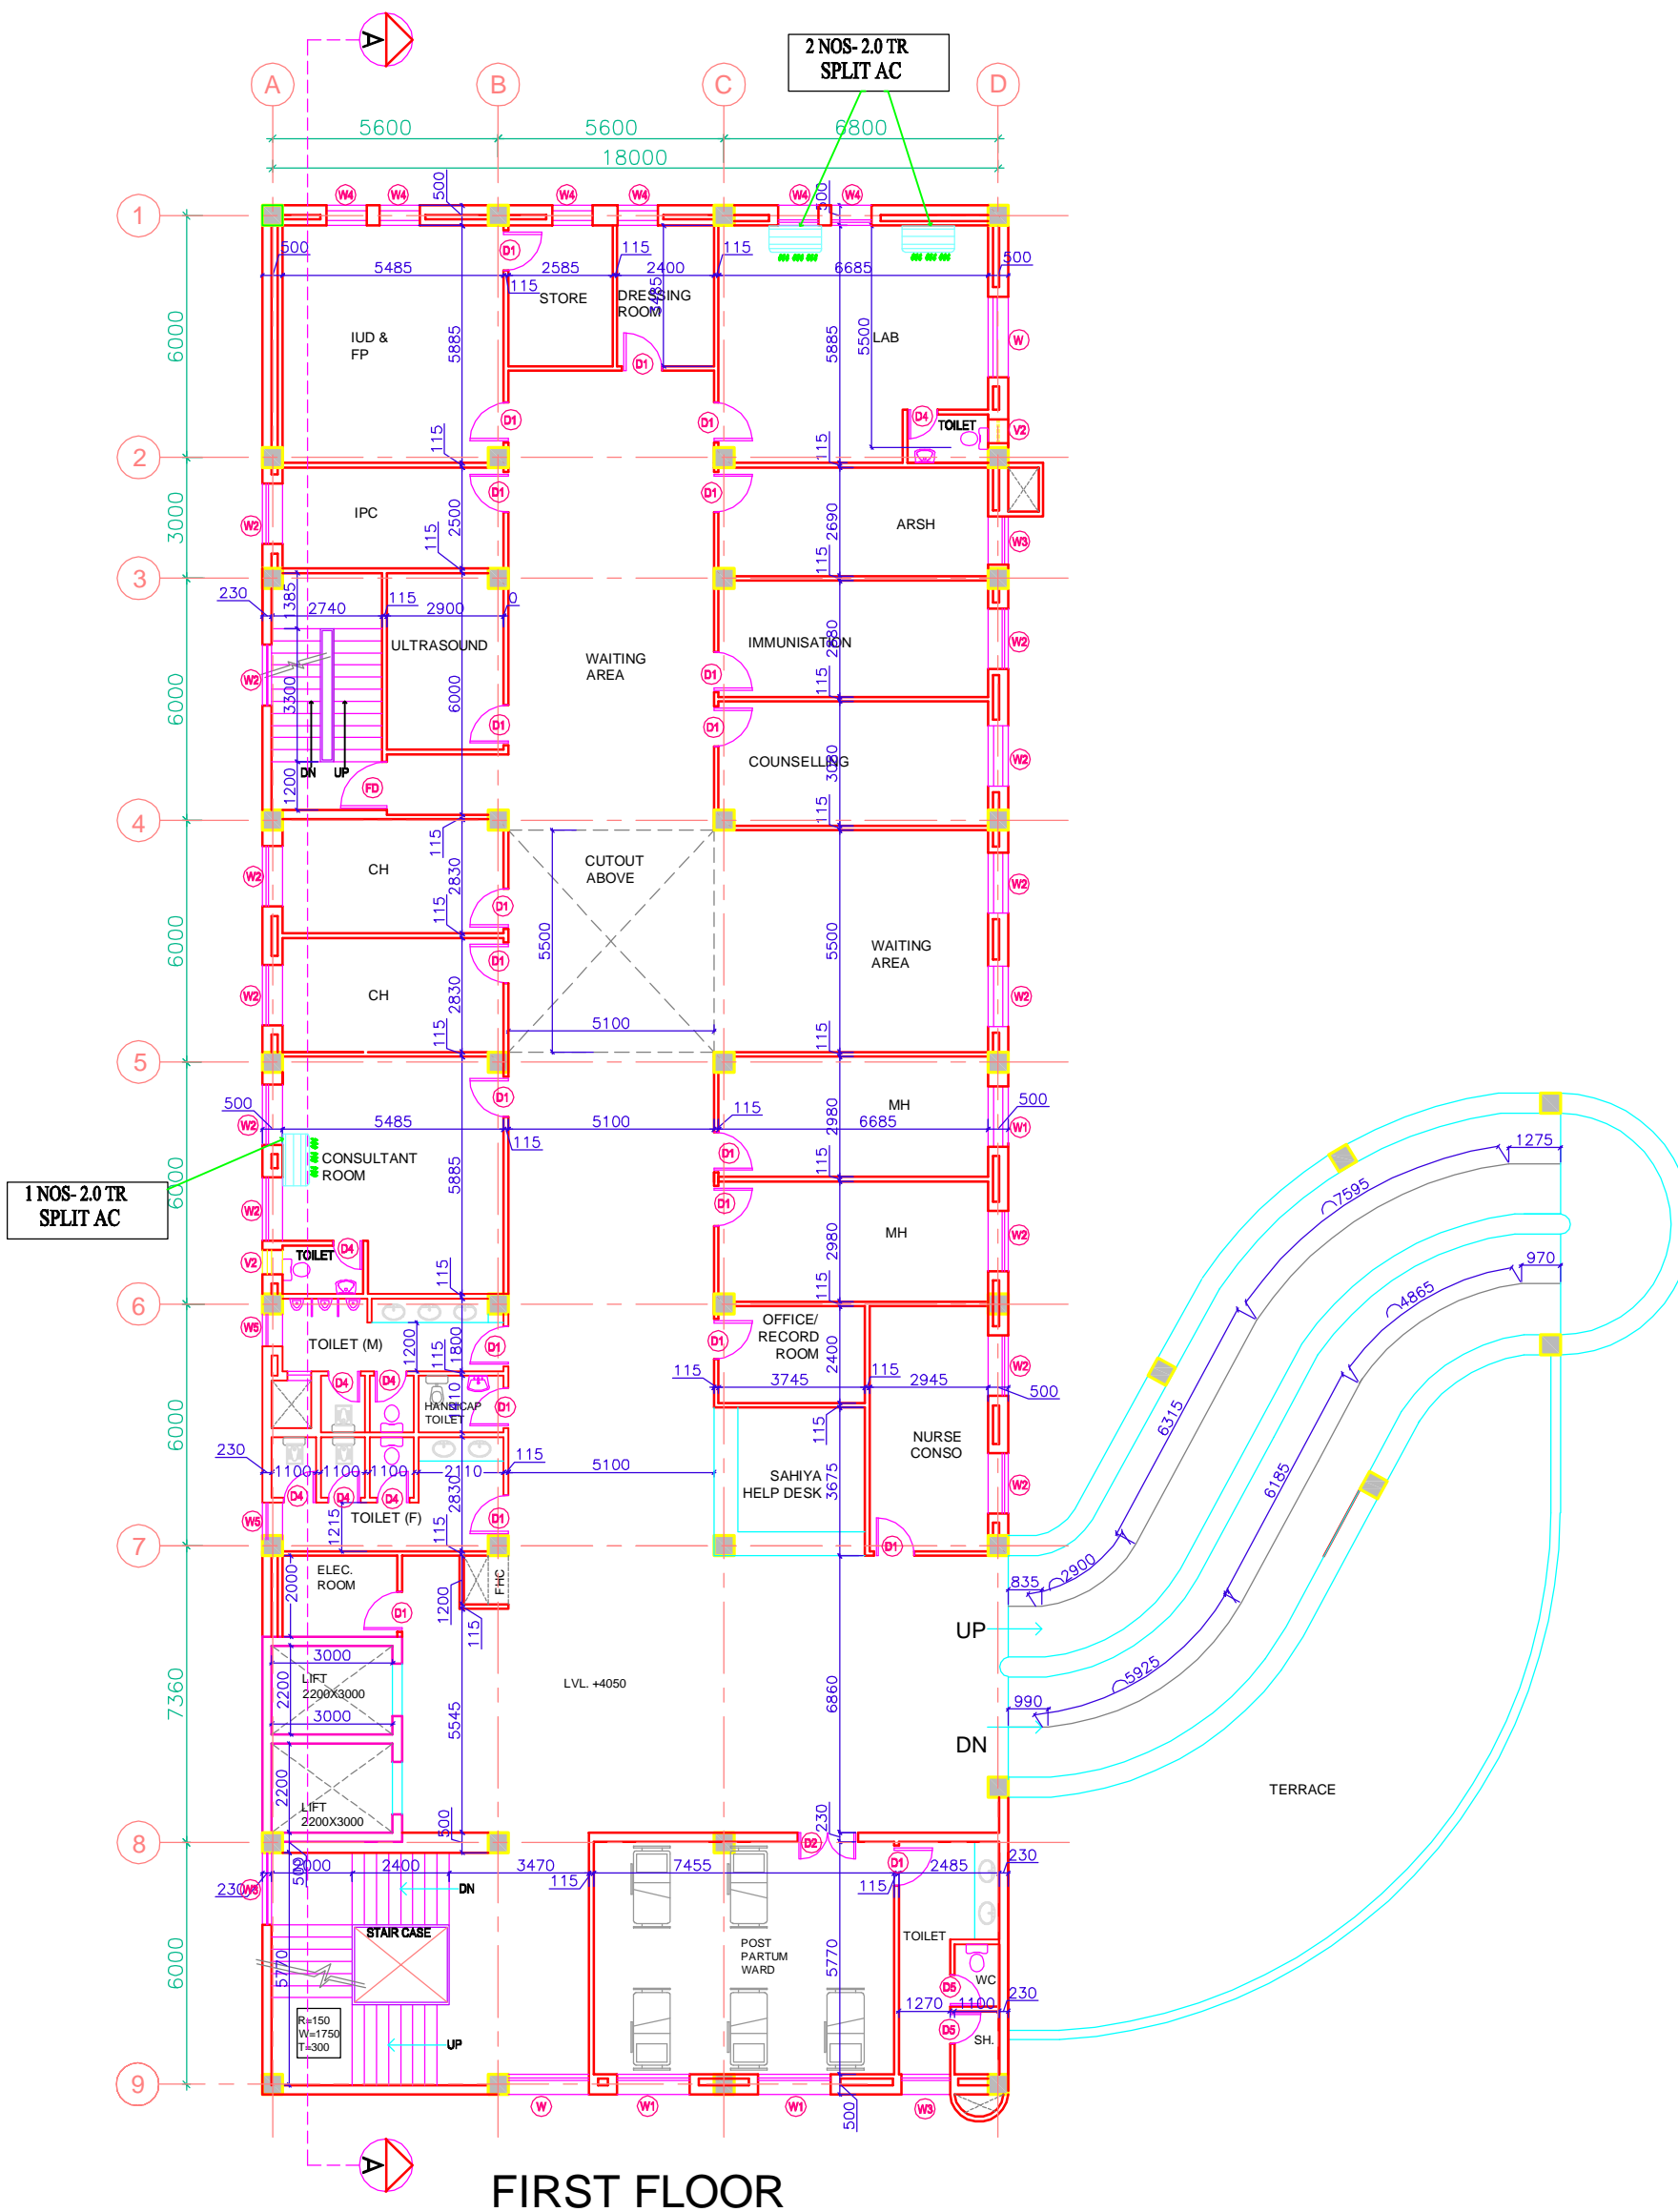

**FIRST FLOOR**

REVISION - 01  
REVISED AS PER THE GUIDELINES OF VETTING COMMITTEE

**PROJECT**  
PROPOSED  
100 BEDDED HOSPITAL  
PILIBHIT

**TITLE**  
TENDER DRAWING  
HVAC LAYOUT  
FIRST FLOOR PLAN

HSCC/D&E/HVAC/UP-PILIBHIT/AC-02  
Rev. - 01

Job No.	1:175 Scale	JUNE-2013 Date
App by	Rev. by	Prep. by

HSCC (INDIA) LIMITED  
(A GOVERNMENT OF INDIA ENTERPRISE)  
**HSCC**  
NEW DELHI INDIA


This drawing with all its contents is the sole intellectual property of the Hospital Services Consultancy Corporation (India) Ltd. Copying of this drawing or part thereof or its use in any form whatsoever without the written permission of HSCC is prohibited.

**NOTES**

1. DRAWINGS TO BE READ NOT MEASURED
2. PARTITION WALL IN TOILETS UP TO LINTEL HEIGHT

**DOOR / WINDOW SCHEDULE**

S.NO.	TYPE	WIDTH	CILL	LINTEL
1	D	2000	—	2100
2	D1	1000	—	2100
3	D2	1500	—	2100
4	FD	1200	—	2250
5	D4	800	—	2100
6	D5	750	—	2100
7	DW1	2200	—	2900
8	W	2000	900	2600
9	W1	1800	900	2600
10	W2	1500	900	2600
11	W3	1200	900	2600
12	W4	1000	900	2600
13	W5	800	900	2600
14	W6	2400	900	2600
15	V1	900	1700	2600
16	V2	600	1700	2600
17	V3	750	1700	2600
18	GL	4500	150	2900
19	GL1	5100	150	2900

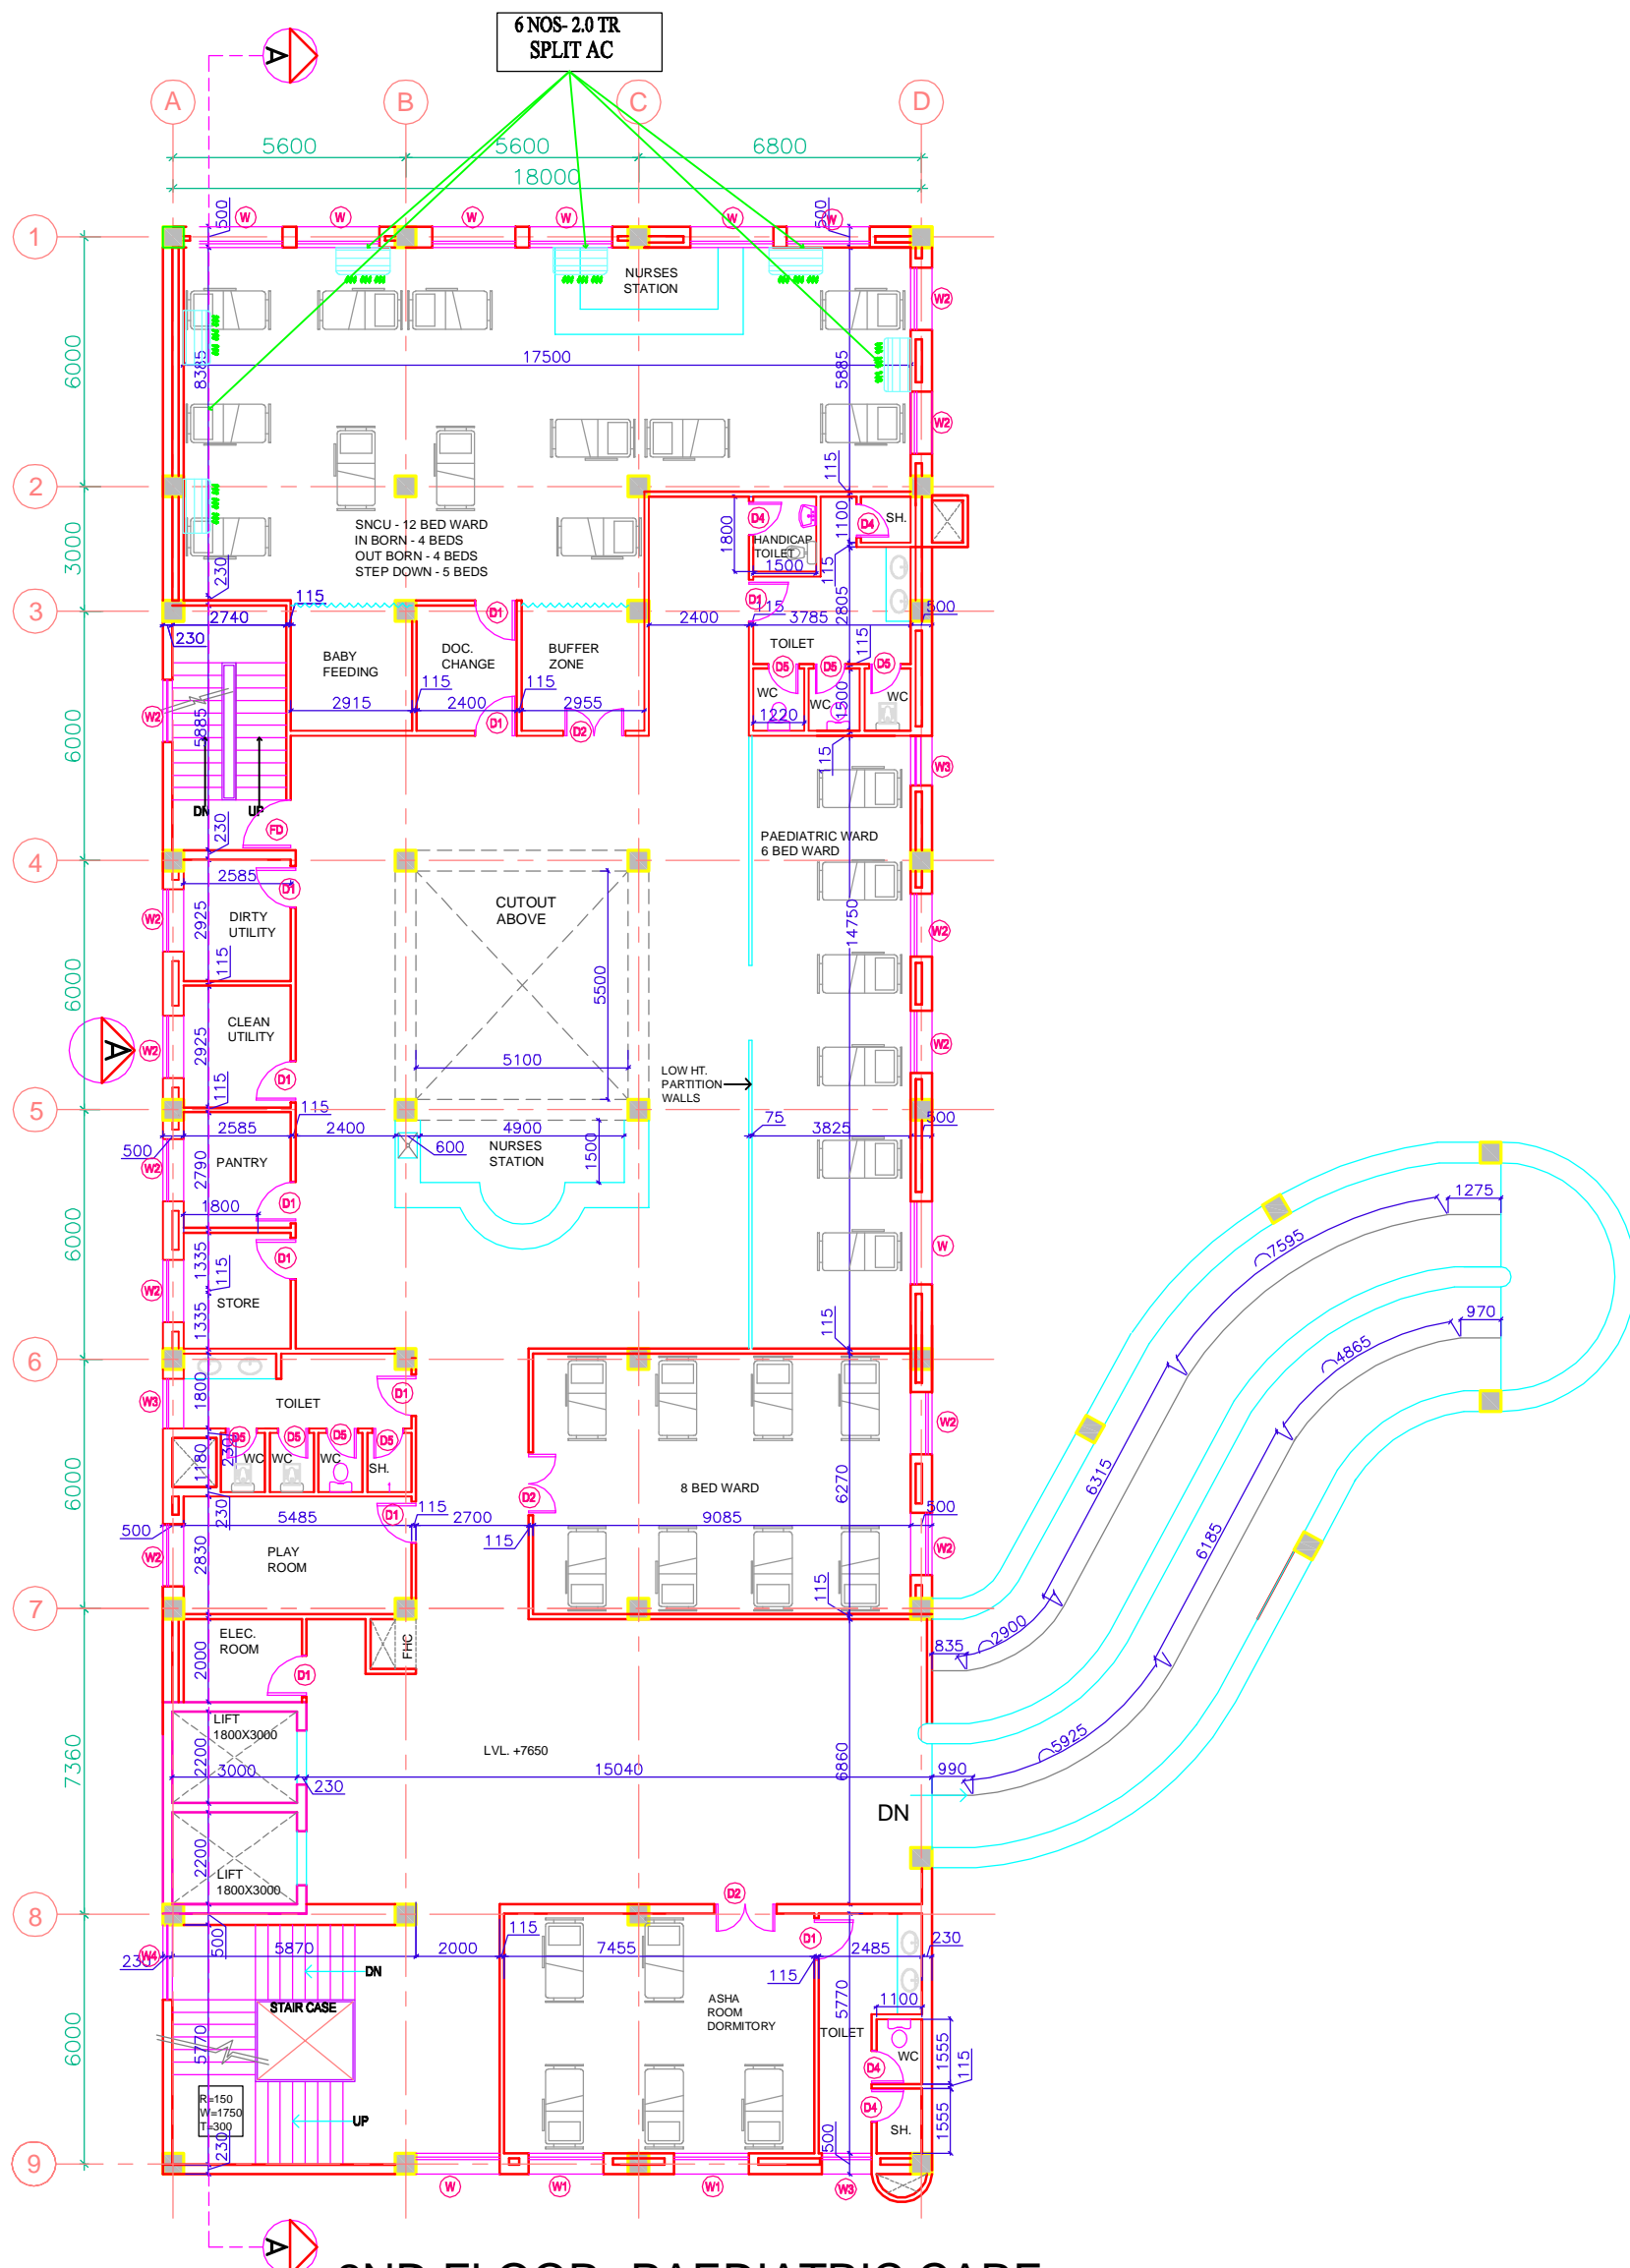

**2ND FLOOR - PAEDIATRIC CARE**  
**16 BEDS - PAEDIATRIC**  
**13 BEDS - SNCU**  
**5 BEDS - ASHA ROOM**

REVISION - 01  
 REVISED AS PER THE GUIDELINES OF VETTING COMMITTEE

**PROJECT**  
 PROPOSED  
 100 BEDDED HOSPITAL  
 PILIBHIT

**TITLE**  
 TENDER DRAWING  
 HVAC LAYOUT  
 SECOND FLOOR PLAN

HSCC/D&E/HVAC/UP-PILIBHIT/AC-03  
 Rev. - 01

Job No.	1:175 Scale	JUN-2013 Date
App by	Rev. by	Prep. by

HSCC (INDIA) LIMITED  
 (A GOVERNMENT OF INDIA ENTERPRISES)  
**HSCC**  
 NEW DELHI INDIA

PRODUCED BY AN AUTODESK EDUCATIONAL PRODUCT


This drawing with all its contents is the sole intellectual property of the Hospital Services Consultancy Corporation (India) Ltd. Copying of this drawing or part thereof or its use in any form whatsoever without the written permission of HSCC is prohibited.

**NOTES**

1. DRAWINGS TO BE READ NOT MEASURED
2. PARTITION WALL IN TOILETS UP TO LINTEL HEIGHT

**DOOR / WINDOW SCHEDULE**

S.NO.	TYPE	WIDTH	CILL	LINTEL
1	D	2000	—	2100
2	D1	1000	—	2100
3	D2	1500	—	2100
4	FD	1200	—	2250
5	D4	800	—	2100
6	D5	750	—	2100
7	DW1	2200	—	2900
8	W	2000	900	2600
9	W1	1800	900	2600
10	W2	1500	900	2600
11	W3	1200	900	2600
12	W4	1000	900	2600
13	W5	800	900	2600
14	W6	2400	900	2600
15	V1	900	1700	2600
16	V2	600	1700	2600
17	V3	750	1700	2600
18	GL	4500	150	2900
19	GL1	5100	150	2900

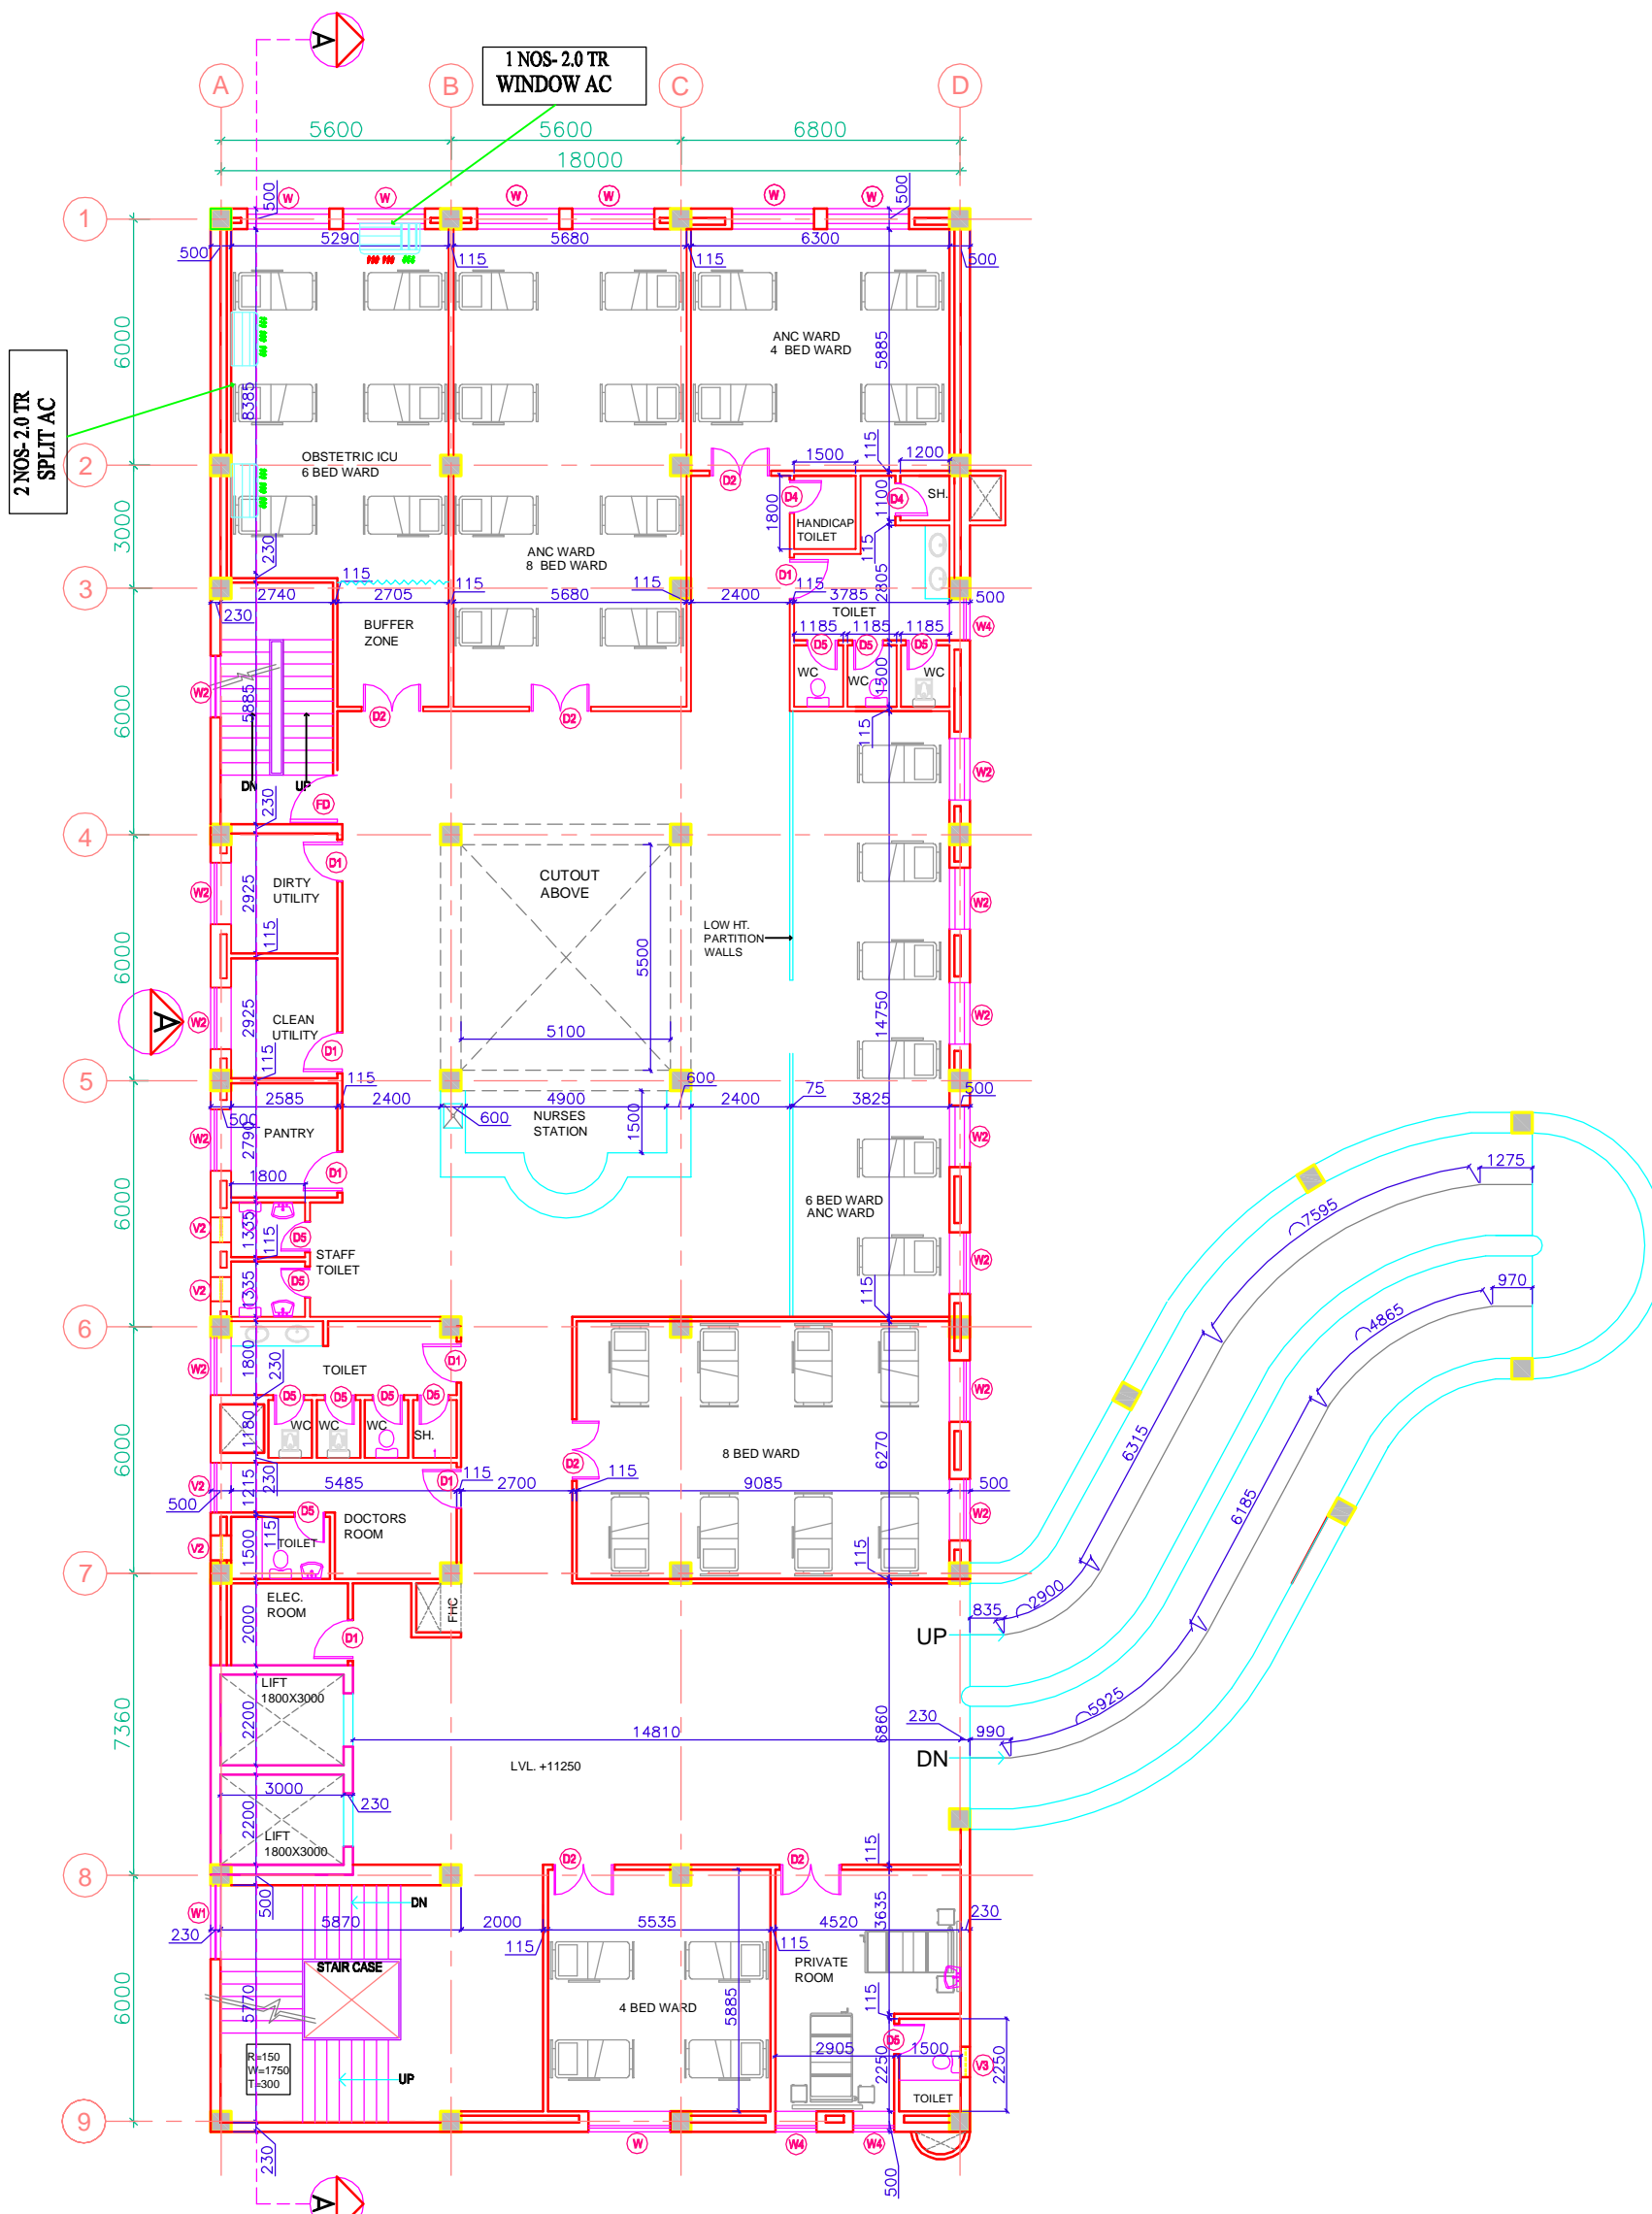

**3RD FLOOR - ANTE NATAL CARE**  
**WARD BEDS - 30 NO.**  
**OBSTETRIC ICU - 6 BEDS**  
**PRIVATE ROOM - 2 BEDS**

REVISION - 01  
 REVISED AS PER THE GUIDELINES OF VETTING COMMITTEE

**PROJECT**  
 PROPOSED  
 100 BEDDED HOSPITAL  
 PILIBHIT

**TITLE**  
 TENDER DRAWING  
 HVAC LAYOUT  
 THIRD FLOOR PLAN

HSCC/D&E/HVAC/UP-PILIBHIT/AC-04  
 Rev. - 01

Job No.	1:175 Scale	JUN-2013 Date
App by	Rev. by	Prep. by

HSCC (INDIA) LIMITED  
 (A GOVERNMENT OF INDIA ENTERPRISES)  
**HSCC**  
 NEW DELHI INDIA

PRODUCED BY AN AUTODESK EDUCATIONAL PRODUCT


This drawing with all its contents is the sole intellectual property of the Hospital Services Consultancy Corporation (India) Ltd. Copying of this drawing or part thereof or its use in any form whatsoever without the written permission of HSCC is prohibited.

**NOTES**

1. DRAWINGS TO BE READ NOT MEASURED
2. PARTITION WALL IN TOILETS UP TO LINTEL HEIGHT

**DOOR / WINDOW SCHEDULE**

S.NO.	TYPE	WIDTH	CILL	LINTEL
1	D	2000	—	2100
2	D1	1000	—	2100
3	D2	1500	—	2100
4	FD	1200	—	2250
5	D4	800	—	2100
6	D5	750	—	2100
7	DW1	2200	—	2900
8	W	2000	900	2600
9	W1	1800	900	2600
10	W2	1500	900	2600
11	W3	1200	900	2600
12	W4	1000	900	2600
13	W5	800	900	2600
14	W6	2400	900	2600
15	V1	900	1700	2600
16	V2	600	1700	2600
17	V3	750	1700	2600
18	GL	4500	150	2900
19	GL 1	5100	150	2900

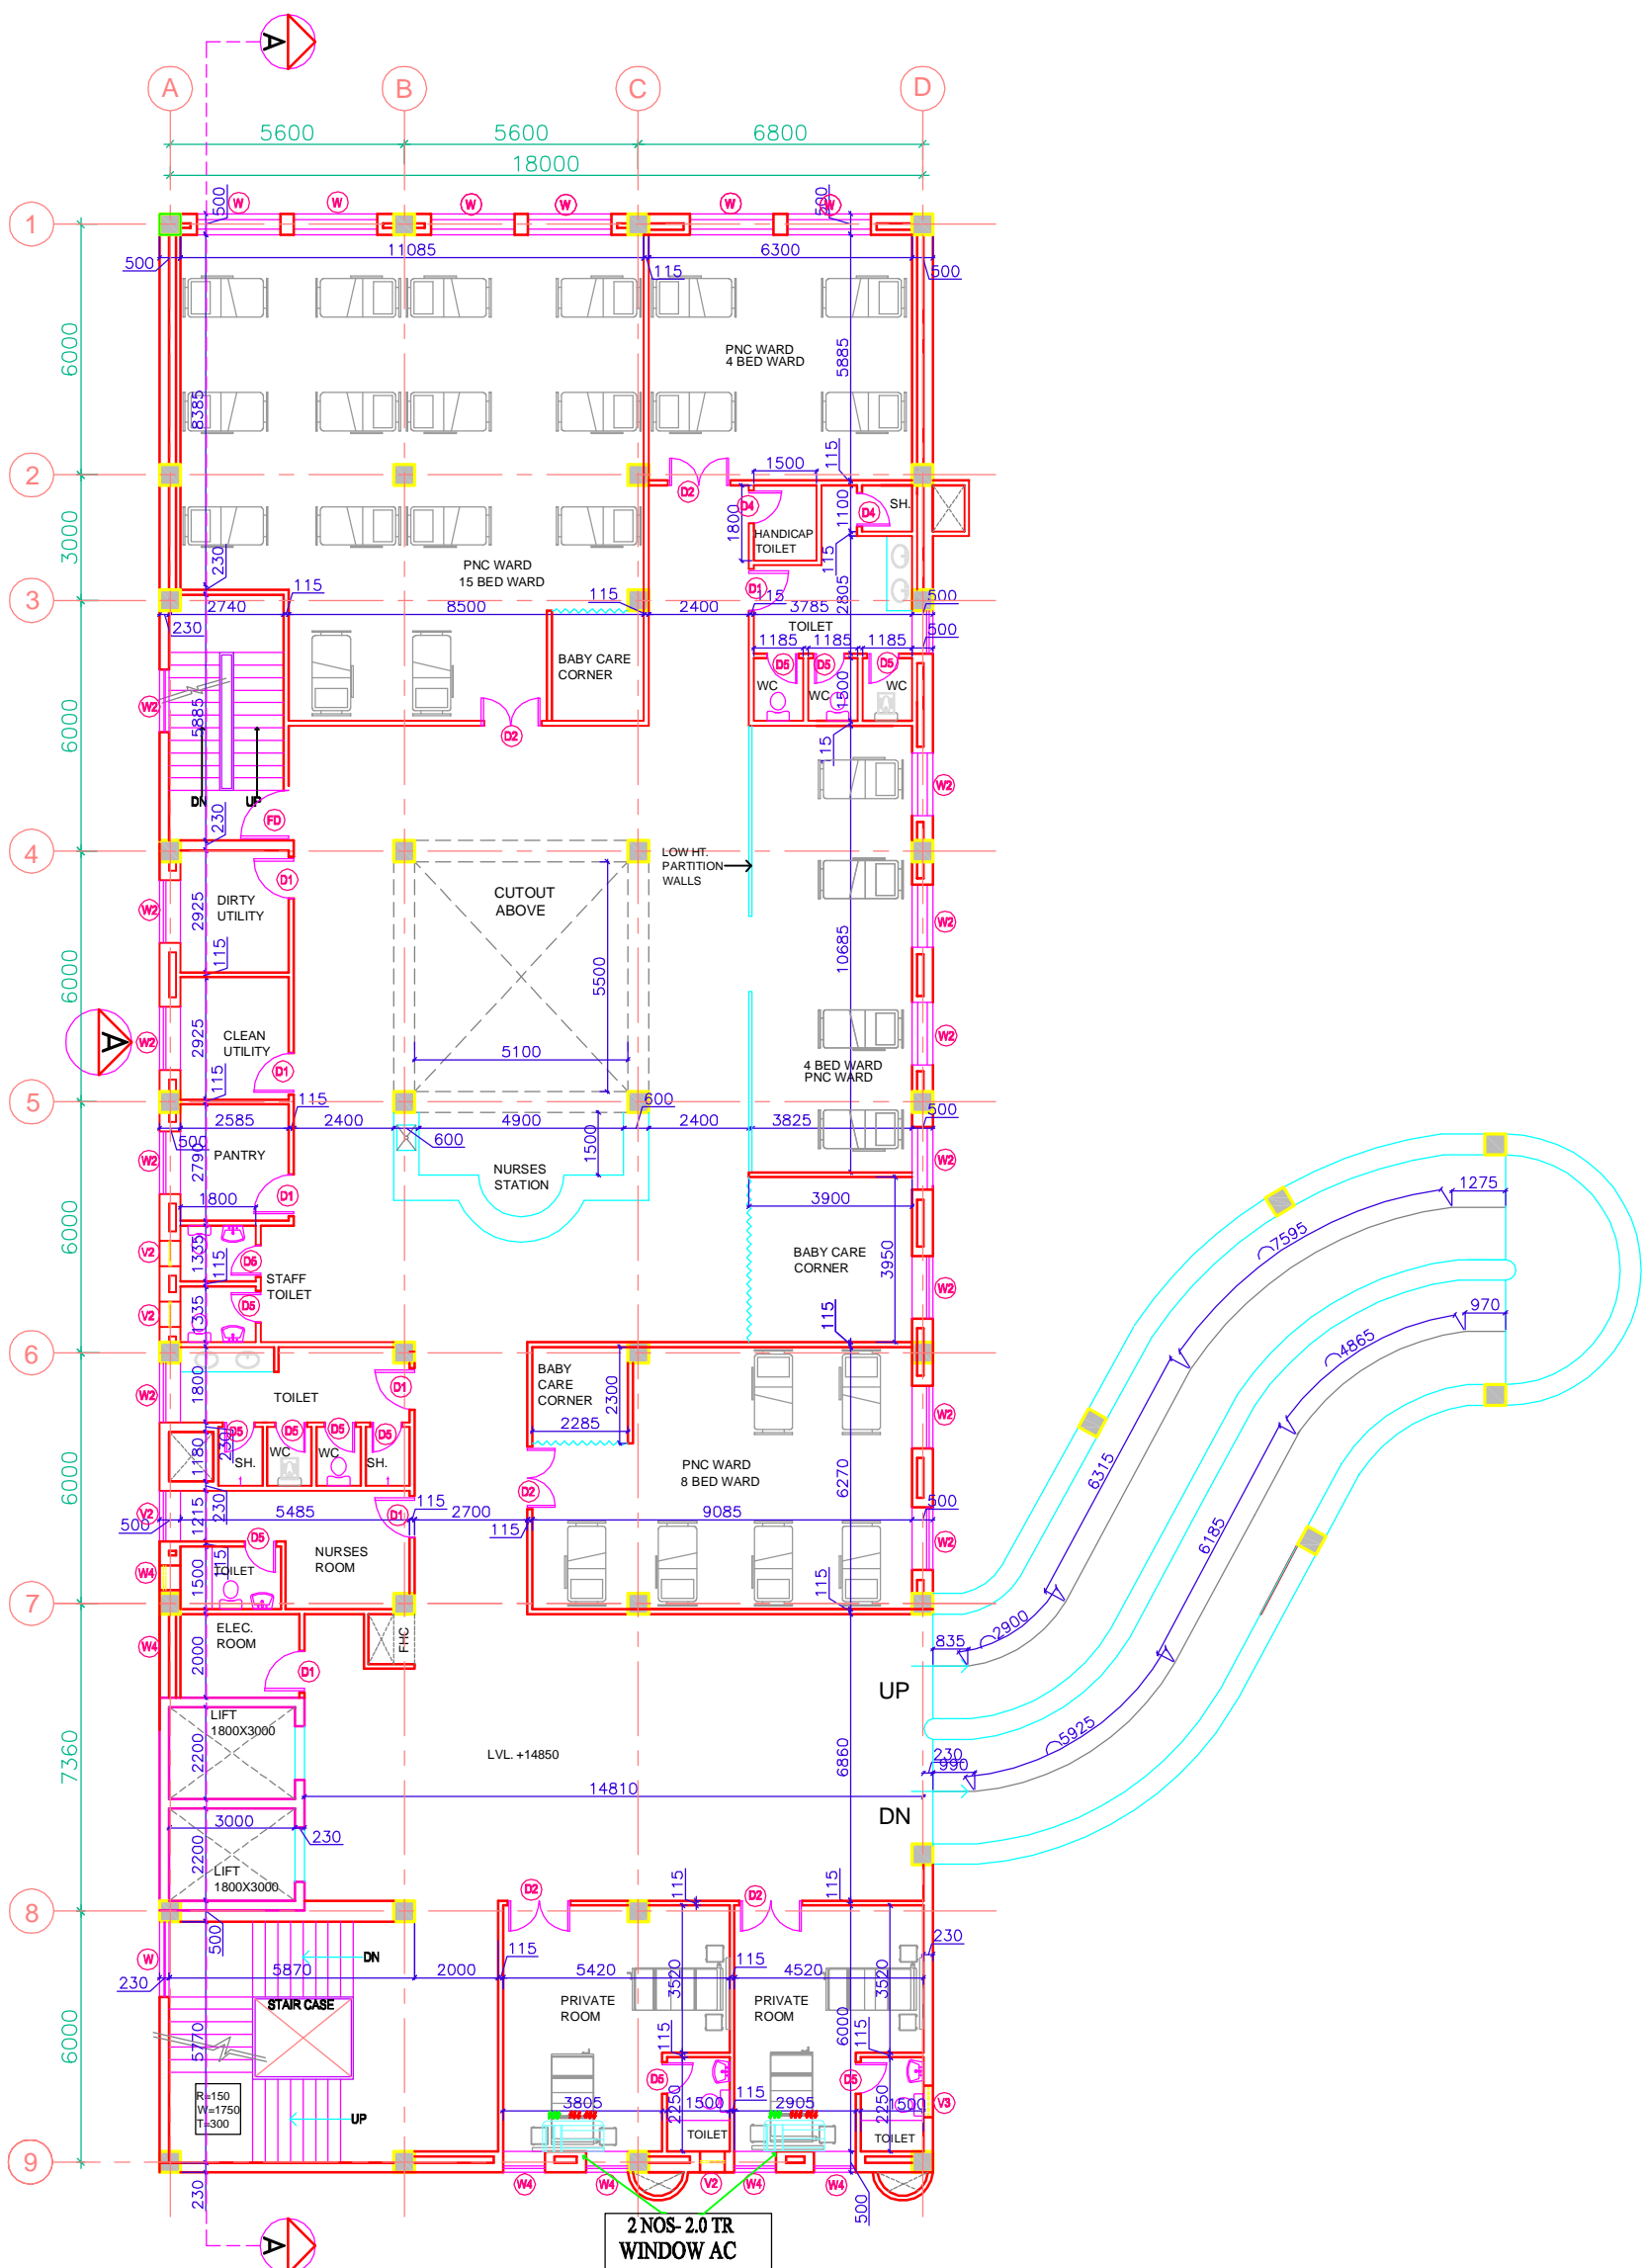

**4TH FLOOR - POST NATAL CARE**  
**WARD BEDS - 33NO.**  
**PRIVATE ROOM - 4 BEDS**

REVISION - 01  
 REVISED AS PER THE GUIDELINES OF VETTING COMMITTEE

**PROJECT**  
 PROPOSED  
 100 BEDDED HOSPITAL  
 PILIBHIT

**TITLE**  
 TENDER DRAWING  
 HVAC LAYOUT  
 FOURTH FLOOR PLAN

HSCC/D&E/HVAC/UP-PILIBHIT/AC-01  
 Rev. - 01

Job No.	1:175 Scale	JUN-2013 Date
---------	----------------	------------------

App by	Rev. by	Prep. by
--------	---------	----------

HSCC (INDIA) LIMITED  
 (A GOVERNMENT OF INDIA ENTERPRISES)  
**HSCC**  
 NEW DELHI INDIA

PRODUCED BY AN AUTODESK EDUCATIONAL PRODUCT


This drawing with all its contents is the sole intellectual property of the Hospital Services Consultancy Corporation (India) Ltd. Copying of this drawing or part thereof or its use in any form whatsoever without the written permission of HSCC is prohibited.

**NOTES**

1. DRAWINGS TO BE READ NOT MEASURED
2. PARTITION WALL IN TOILETS UP TO LINTEL HEIGHT

**DOOR / WINDOW SCHEDULE**

S.NO.	TYPE	WIDTH	CILL	LINTEL
1	D	2000	—	2100
2	D1	1000	—	2100
3	D2	1500	—	2100
4	FD	1200	—	2250
5	D4	800	—	2100
6	D5	750	—	2100
7	DW1	2200	—	2900
8	W	2000	900	2600
9	W1	1800	900	2600
10	W2	1500	900	2600
11	W3	1200	900	2600
12	W4	1000	900	2600
13	W5	800	900	2600
14	W6	2400	900	2600
15	V1	900	1700	2600
16	V2	600	1700	2600
17	V3	750	1700	2600
18	GL	4500	150	2900
19	GL 1	5100	150	2900

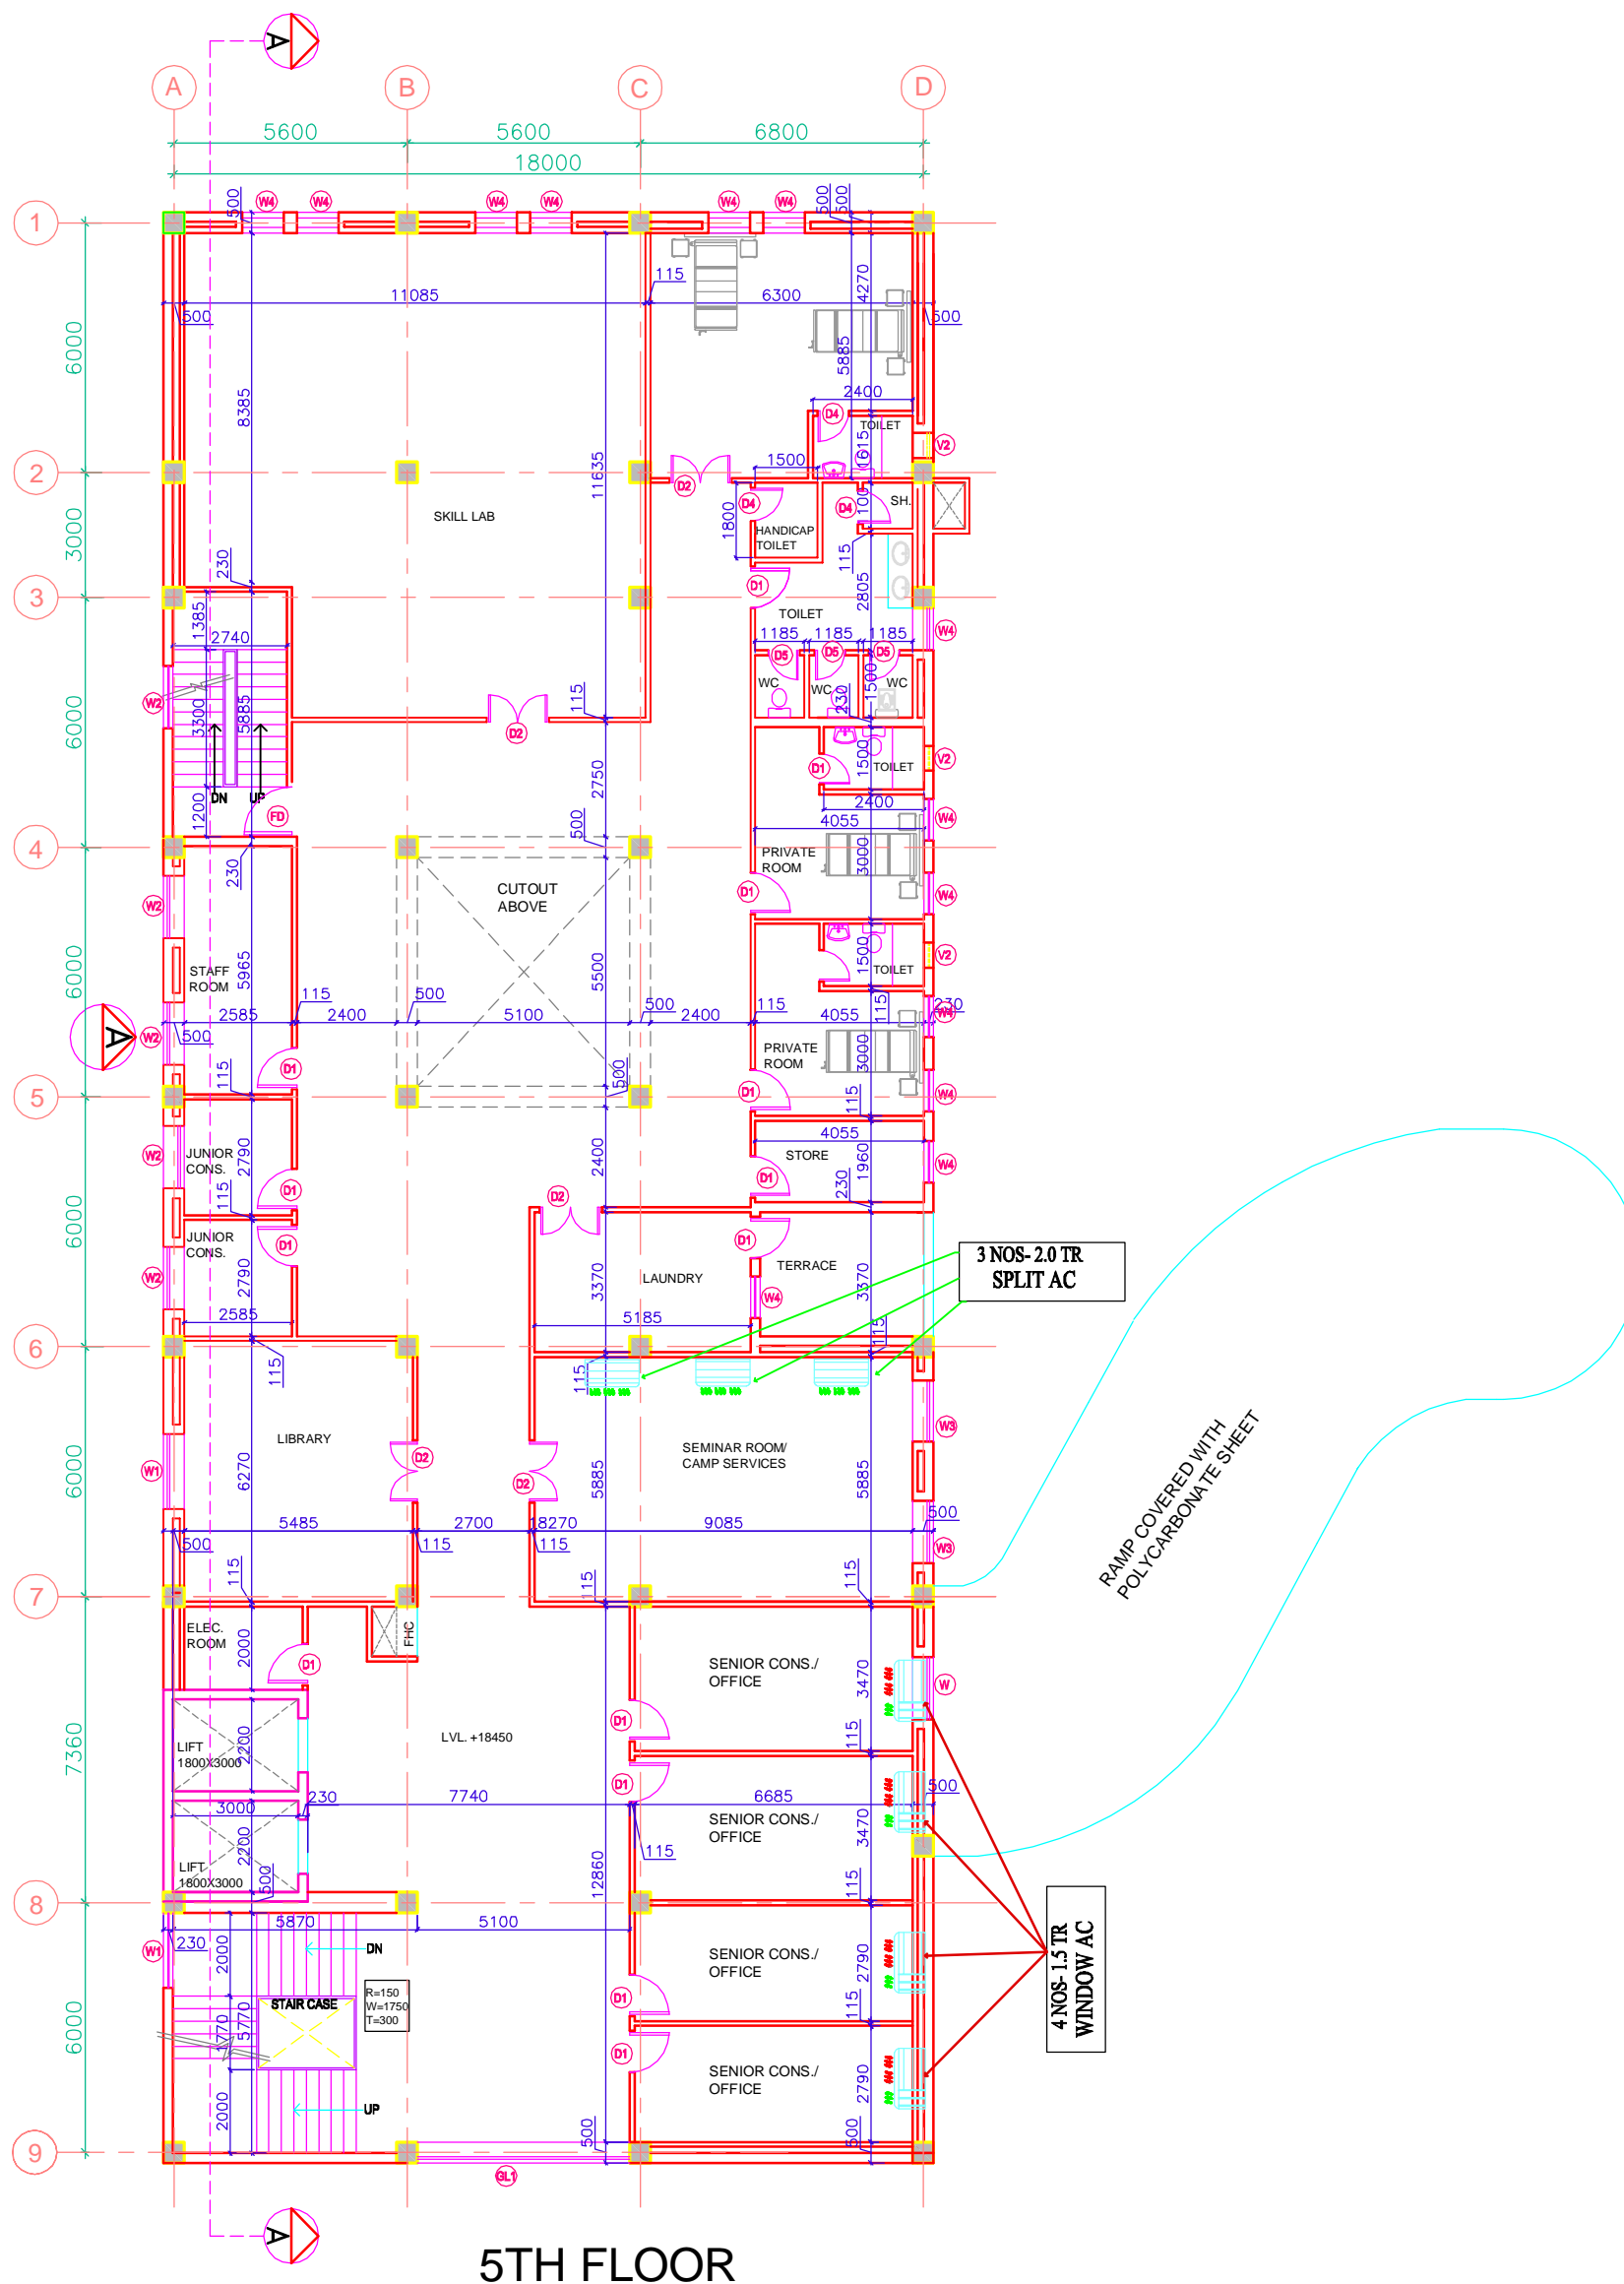

**5TH FLOOR**

REVISION - 01  
REVISED AS PER THE GUIDELINES OF VETTING COMMITTEE

**PROJECT**  
PROPOSED  
100 BEDDED HOSPITAL  
PILIBHIT

**TITLE**  
TENDER DRAWING  
HVAC LAYOUT  
FIFTH FLOOR PLAN

HSCC/D&E/HVAC/UP-PILIBHIT/AC-05  
Rev. - 01

Job No.	1:175 Scale	JUN-2013 Date
---------	----------------	------------------

App by	Rev. by	Prep. by
--------	---------	----------