

ALL INDIA INSTITUTE OF MEDICAL SCIENCES (AIIMS),
NEW DELHI

Tender

For

Supply, installation, testing & commissioning of Office Furniture & associated miscellaneous works like minor civil, electrical, PHE works etc. for P C Teaching Block at AIIMS, Ansari Nagar, New Delhi

Volume-V

TENDER DRAWINGS

SEPTEMBER' 2013



HSCC (INDIA) LTD.
(CONSULTANTS & ENGINEERS FOR MEGA HOSPITALS & LABORATORIES)
E-6(A), sector-1, NOIDA(U.P) 201301 (India)

Phone : 0120-2542436-40


Fax : 0120-2542447

PQ tender No. HSCC/PCT-AIIMS/Fur/2013




GROUND FLOOR PLAN


E-3

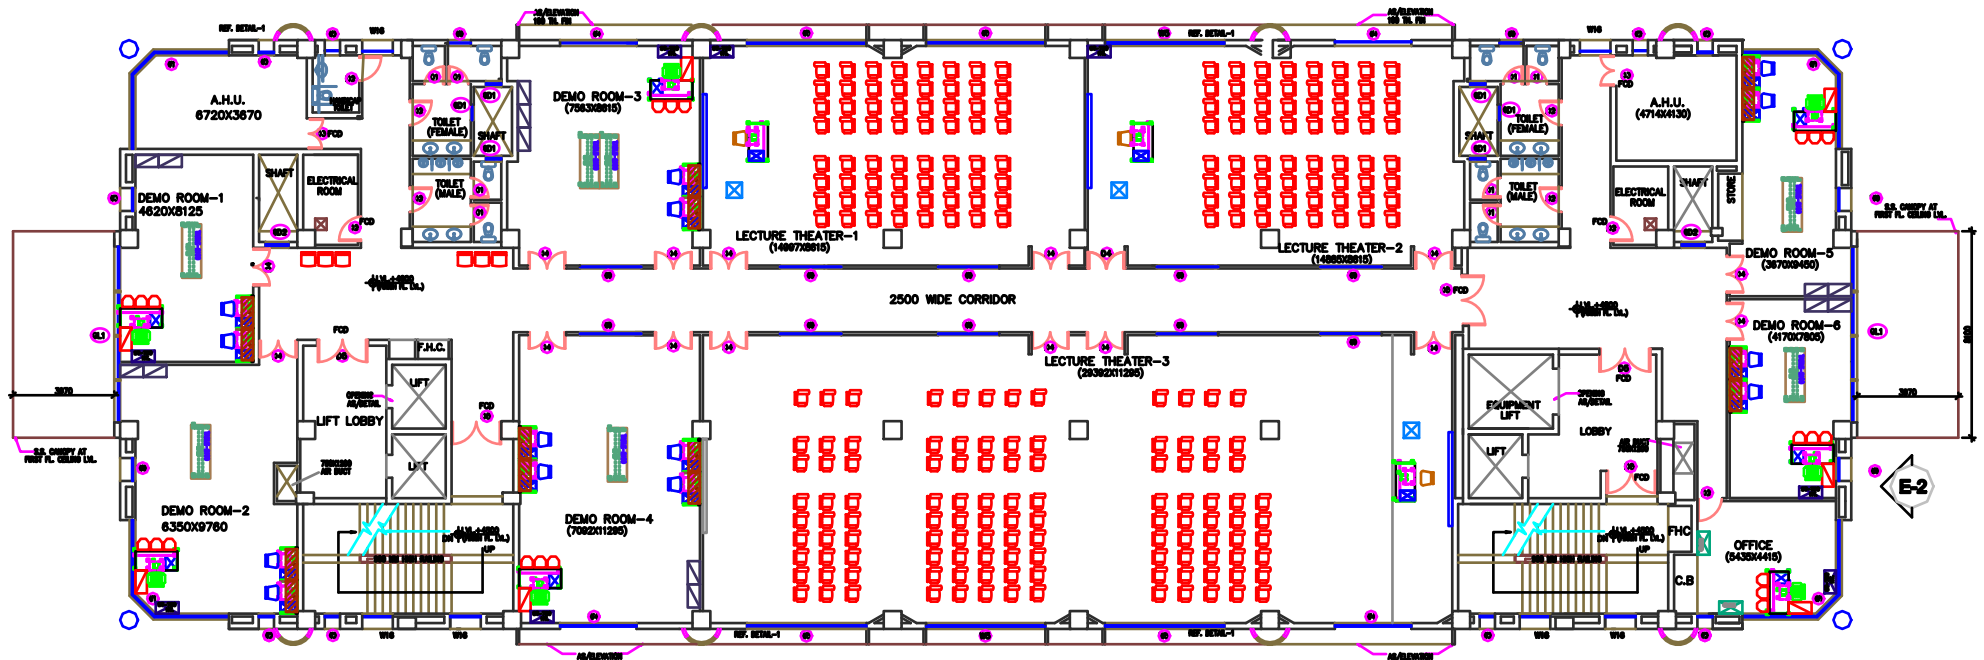

FIRST FLOOR PLAN

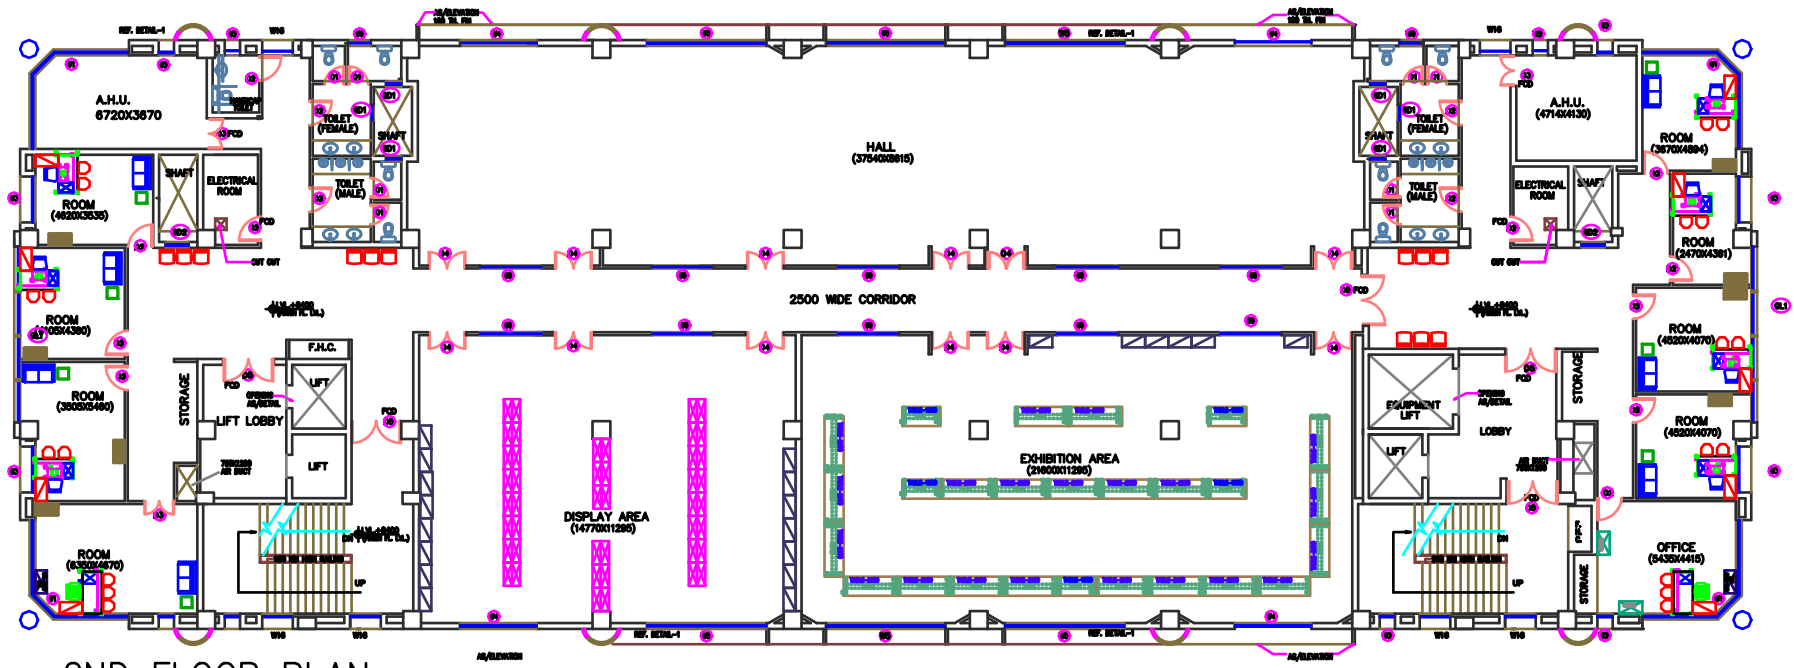


2ND FLOOR PLAN

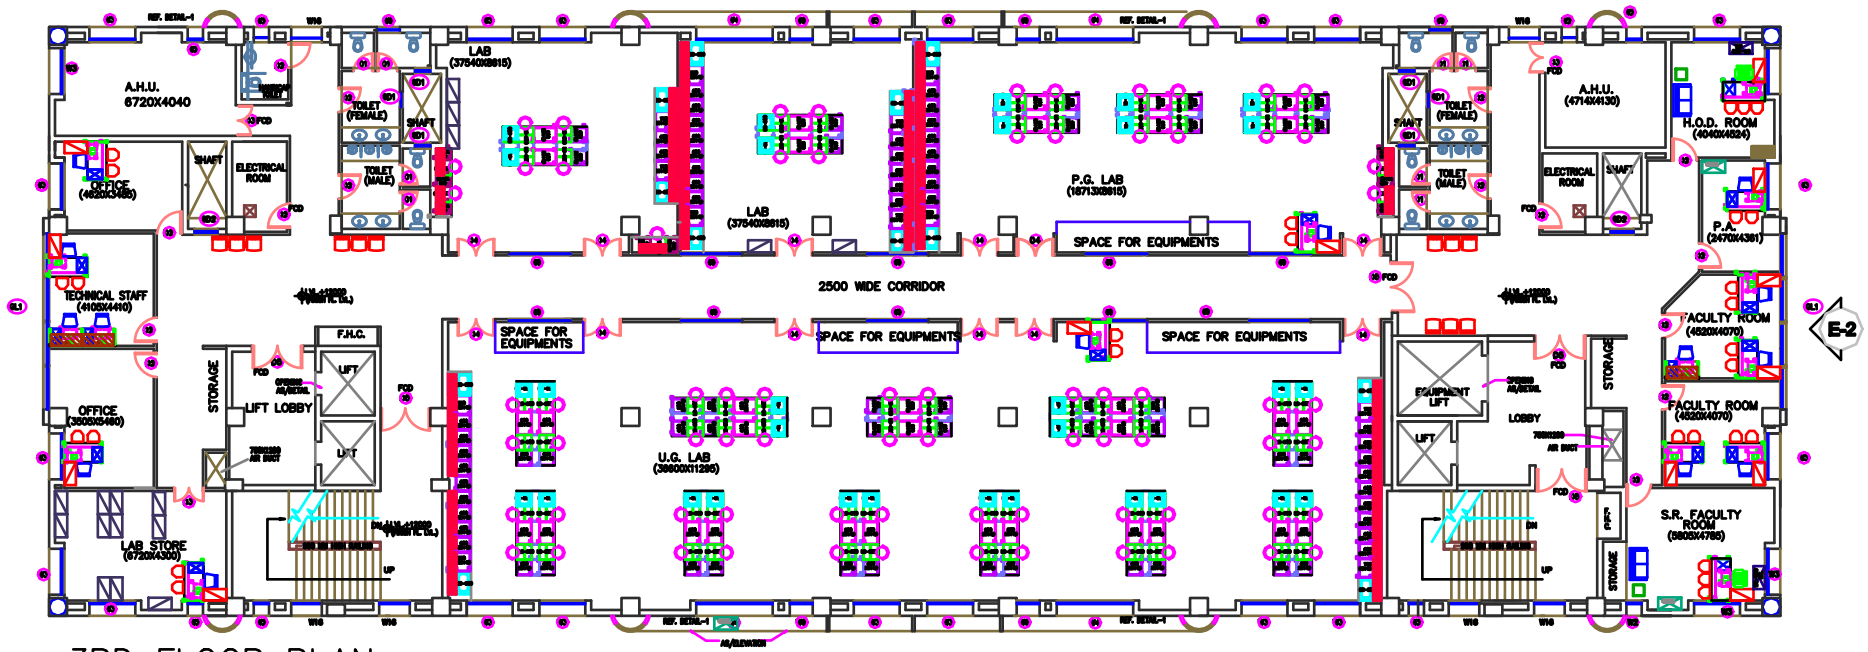


3RD FLOOR PLAN

E-3

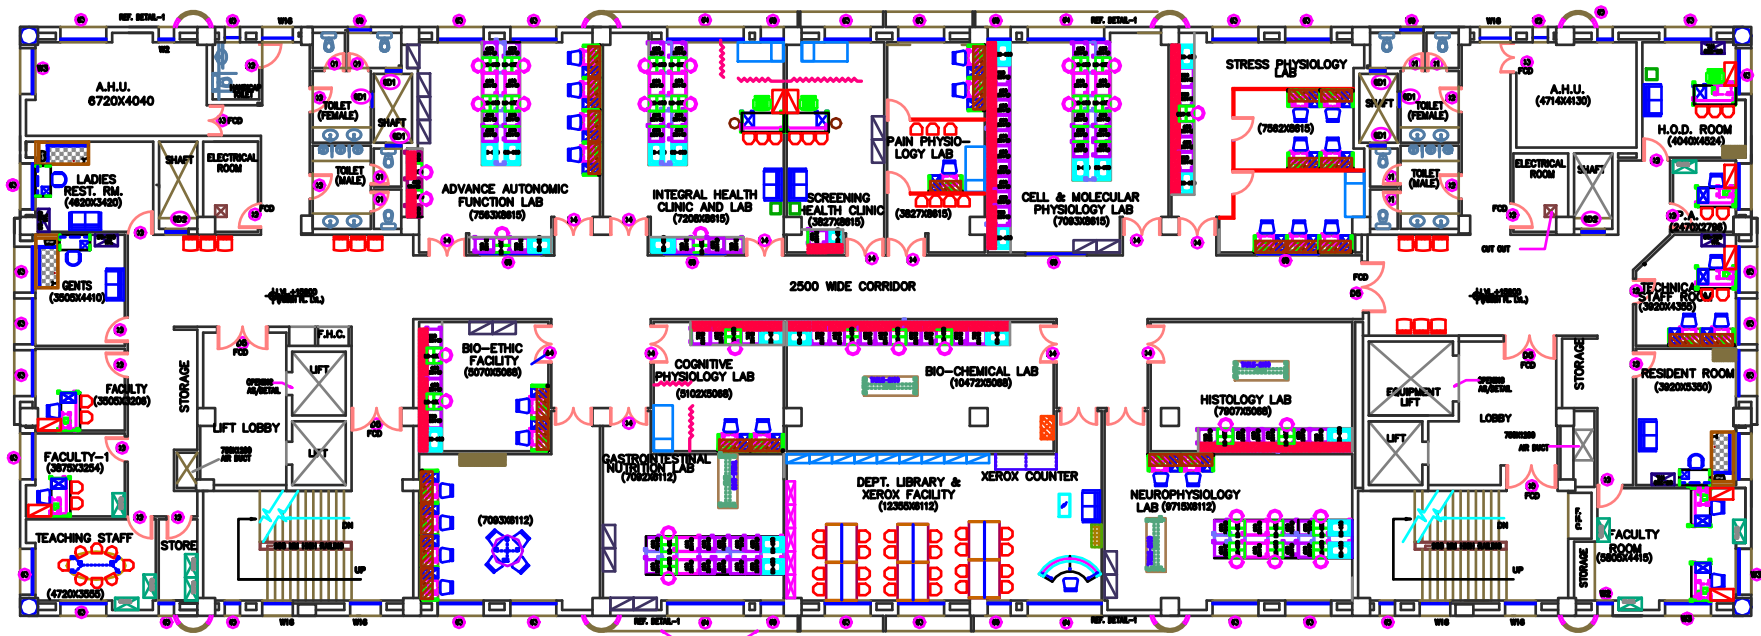


E-2


4TH FLOOR PLAN

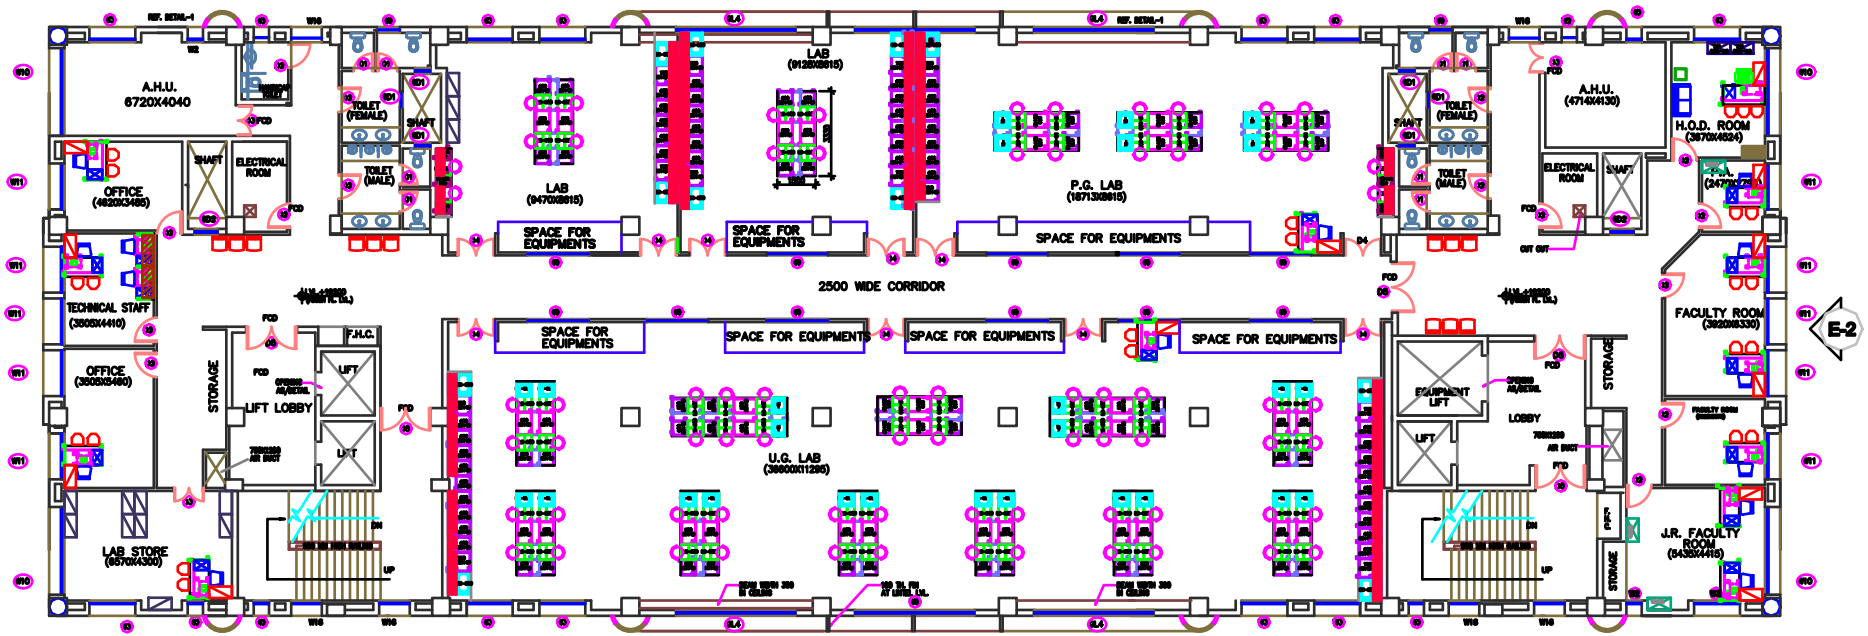


5TH FLOOR PLAN

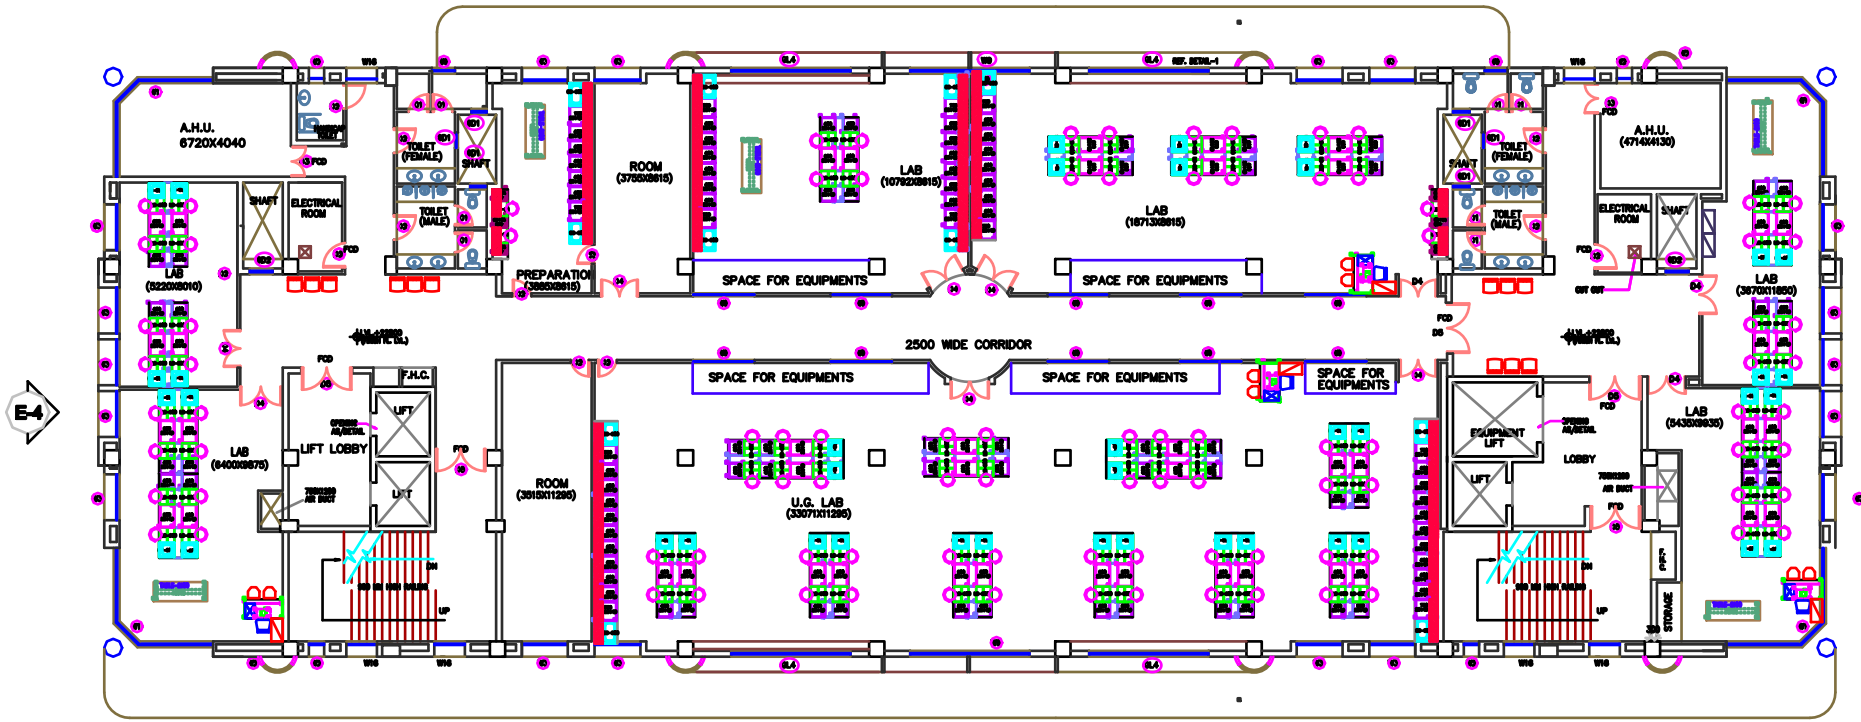


6TH FLOOR PLAN

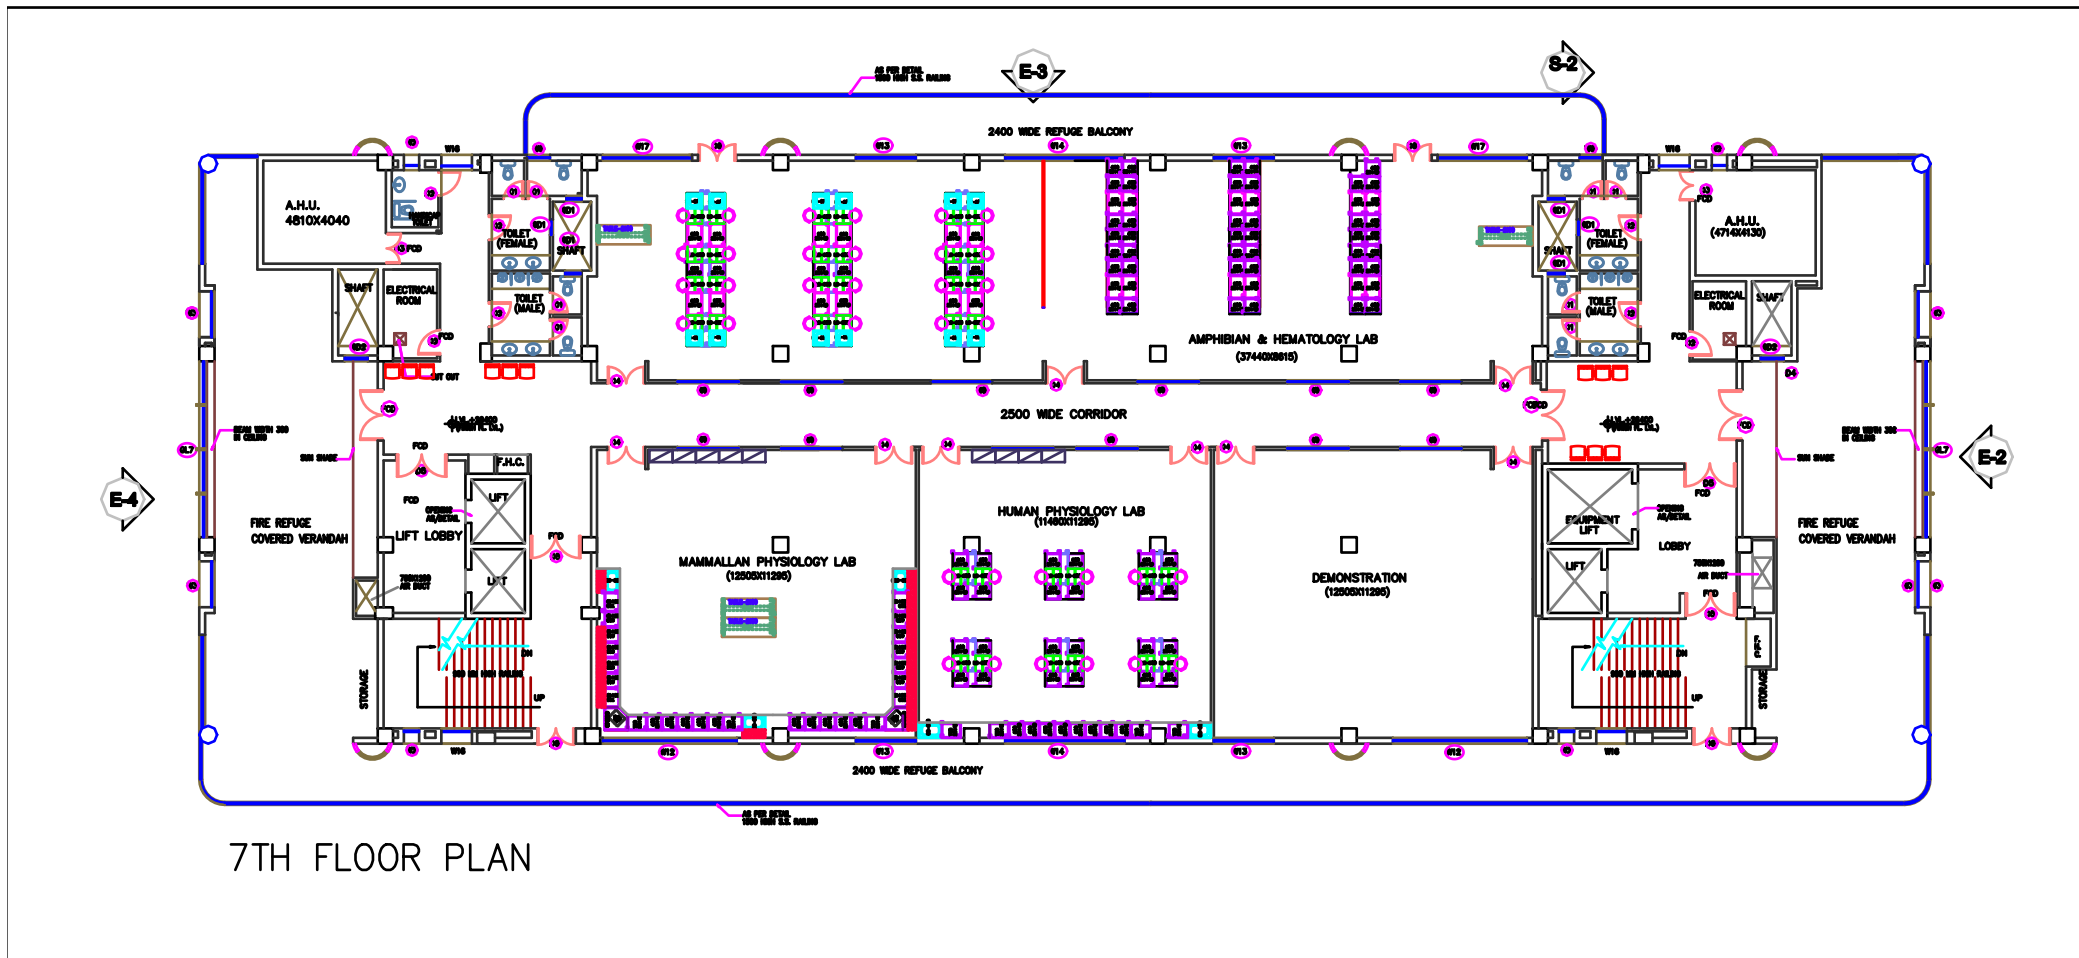

7TH FLOOR PLAN

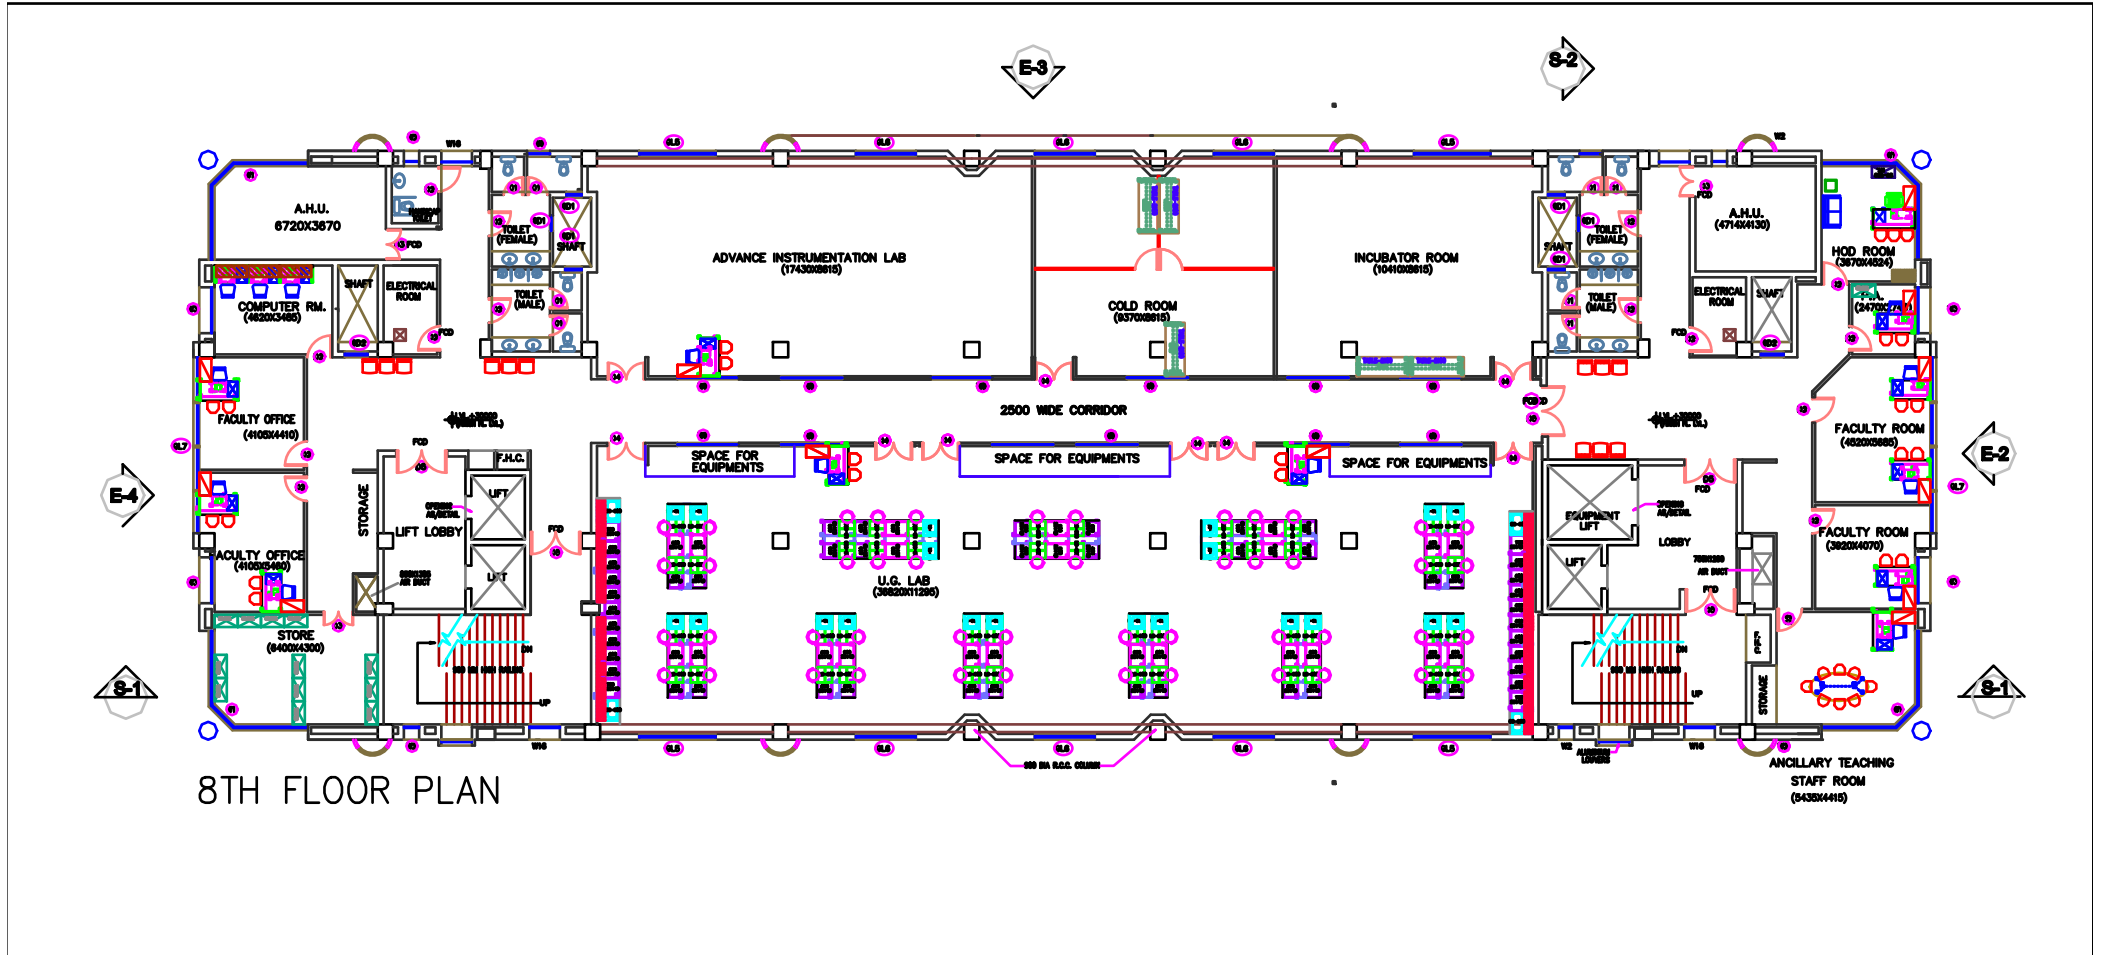

8TH FLOOR PLAN

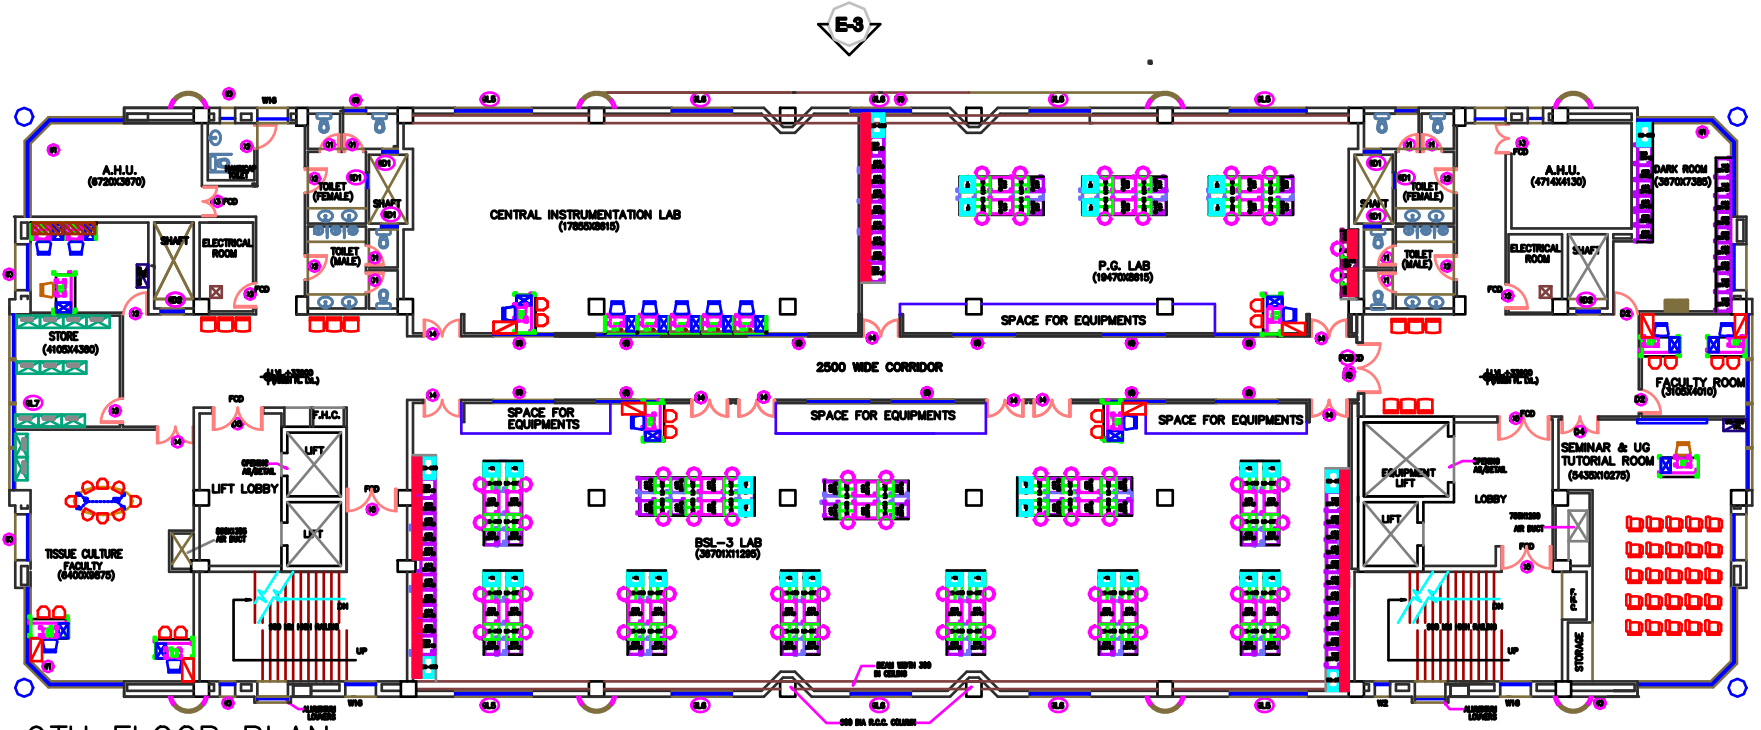


9TH FLOOR PLAN

E-3


E-4

E-2

E-1

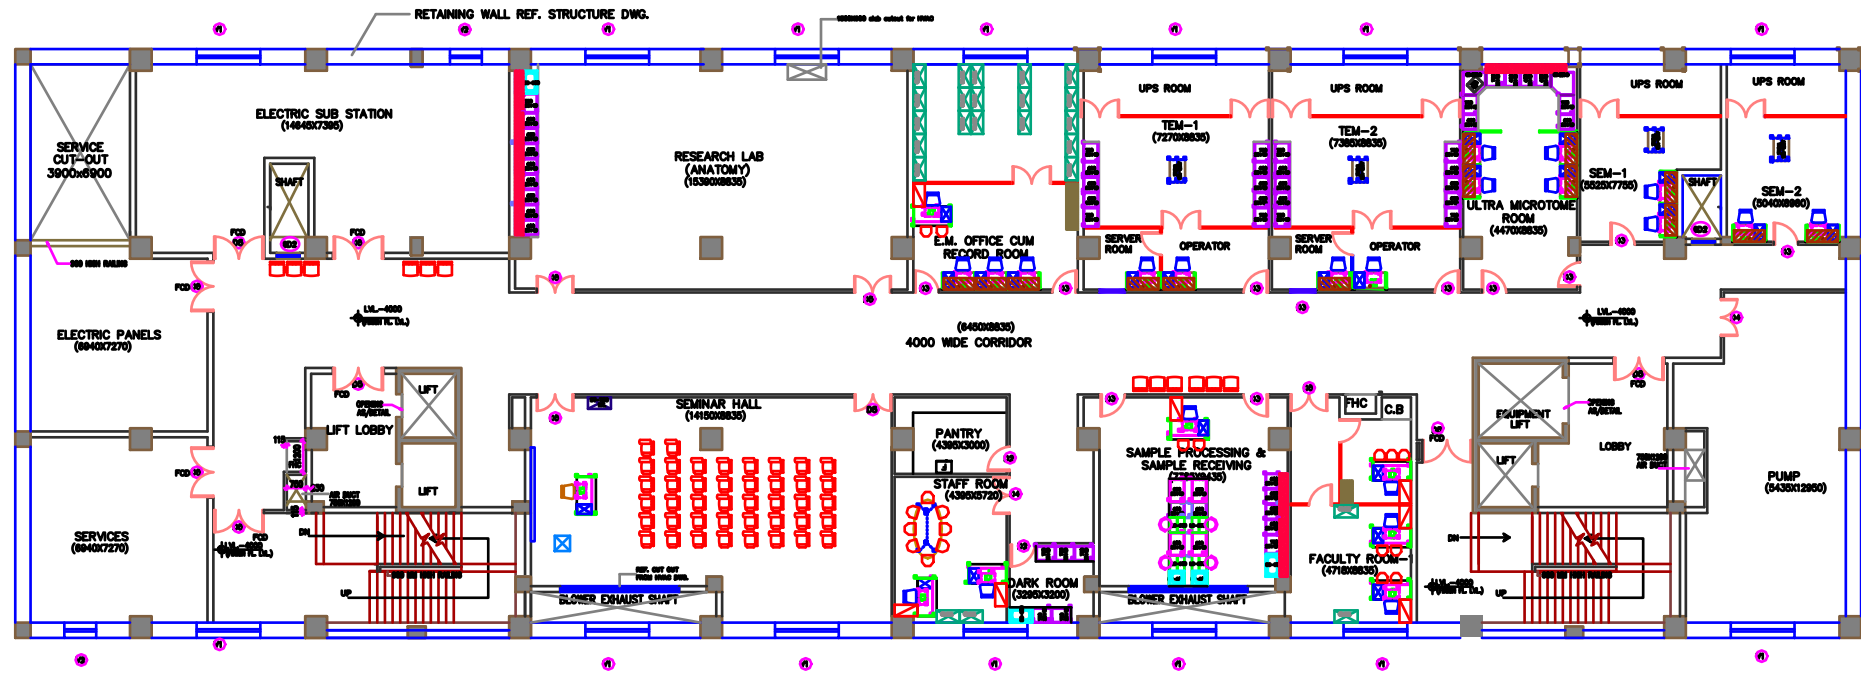

BASEMENT-1 FLOOR PLAN (ANATOMY/EM FACILITY)

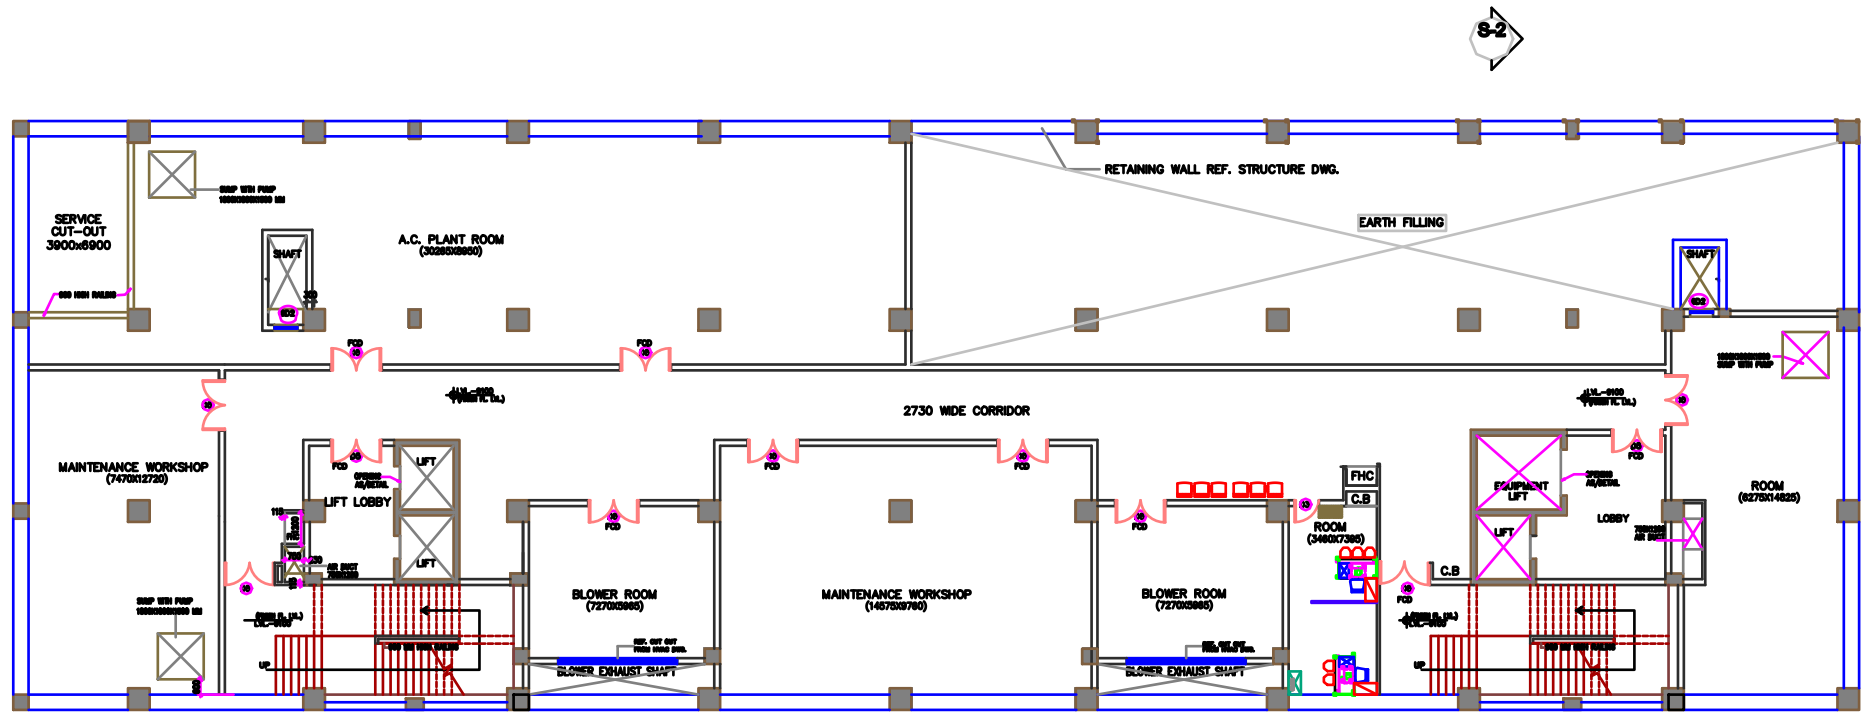

BASEMENT-2 FLOOR PLAN (SERVICES)

LEGEND											
T.NO.	SIGN	DESCRIPTION	T.NO.	SIGN	DESCRIPTION	T.NO.	SIGN	DESCRIPTION	T.NO.	SIGN	DESCRIPTION
1		TABLE-1650(W)x750(D)x750(H) Top - 25 MM PF U/S - 18 PLPB DRAWER(2D+1 F)-18 MM PLPB	14		DISPLAY RACK FOR MAGAZINE SIZE-980X400X1650 BODY-STEEL SIDES-18 MM PLPB	28		DOOR UNIT	II		LAB FURNITURE
2		TABLE-1600(W)x750(D)x750(H) Top - 25 MM PF U/S - 18 PLPB DRAWER(2D+1 F)-18 MM PLPB	15		BOOK CASE/DISPLAY RACK	29		DOOR UNIT	1		FLOOR MOUNTED STORAGE UNIT
3		SIDE UNIT 900(W)x450(D)x725(H) Top - 25 MM PF U/S - 18 PLPB	16		RECEPTION TABLE			SOFA- 3 SEATER -2 SEATER -1 SEATER	A		a) 450(W)x270(D)x750(H) (1 @UTTER+IDR.)
4		TABLE WITH PENCIL DRAWER TABLE WITH PENCIL DRAWER SIZE-1200(W)x750(D)x750(H) Top - 25 MM PF U/S - 18 PLPB	17		PODIUM	30		CENTRE TABLE	B		b) 600(W)x270(D)x750(H) (2 @UTTER+IDR.)
5		WORKSTATION-25 MM PF 1200MMx600MMx750MM PARTITION 65 MM TH. 1230 MM HT.	18		STAFF TABLE	31		SIDE TABLE	C		c) 750(W)x270(D)x750(H) (2 @UTTER+IDR.)
6		OVERHEAD STORAGE OVERHEAD-18 MM PLPB 1200MMx360x400MM	19		ROUND TABLE	32		WHITE BOARD	D		d) 600(W)x270(D)x750(H) (2 @UTTER+IDR.)
7		PEDESTAL DRAWER-18 MM PLPB 360MMx670MMx720MM	20		BED WITHOUT BOX SIZE-900X1800X450	33		DISPLAY SCREEN	E		e) CORNER 900(W)x270(D)x750(H) (1 @UTTER)
8		CPU TROLLEY CPU TROLLEY-STEEL	21		LIBRARY READING TABLE	34		PROJECTOR	2		2 FLOOR MOUNTED STORAGE WITH SINK UNIT
9		KEYBOARD KEYBOARD-25 MM PF	22		RUNNING COUNTER	35		FRIDGE	A		LEG SPACE a) 600(W)x270(D)x750(H) b) 750(W)x270(D)x750(H)
10		STORAGE 900(W)x450(D)x750(H) Top - 25 MM PF U/S - 18 PLPB	23		EXAMINATION COUCH	36		TABLE-2100 TABLE-2100x750	B		a) 600(W)x270(D)x750(H)
11		STORAGE-3100 HT. STORAGE-18 MM PLPB 900x450x2100	24		PATIENT STOOL	37		HIGH BACK CHAIR	C		a) 600(W)x270(D)x750(H)
12		STEEL ALMIRAH 910x480x1980	25		SLIDING CURTAIN	38		MEDIUM BACK CHAIR	4		UNDERSTRUCTURE STAND a) 450(W)x270(D)x750(H) b) 600(W)x270(D)x750(H) c) 750(W)x270(D)x750(H) d) 900(W)x270(D)x750(H) e) CORNER-900(W)x270(D)x750(H)
13		DISPLAY CABINET-STEEL 910x480x1980	26		FOLDING CURTAIN	39		MEDIUM BACK CHAIR	5		REGENT SHELF WITH UNDERSTRUCTURE STAND
			27		LOW HT. PARTITION 65 MM TH.	40		VISITOR CHAIR	6		SERVICE LINE STAND
						41		DESKLET CHAIR	7		TOP STORAGE UNIT A.900x320x90 B.750x320x90 C.600x320x90
						42		MULTISEATER A-3 SEATER	8		ANTI-VIBRATION TABLE 900x900x90
									9		FUME HOOD 1650x1000x1650
									10		FUME HOOD DUCTING
									11		CHEMICAL STORAGE 900x900x1800
									12		EMERGENCY EYE WASH
									13		WORKSURFACE(SQM.) 18 MM GRANITE TOP
									14		LAB STOOL