

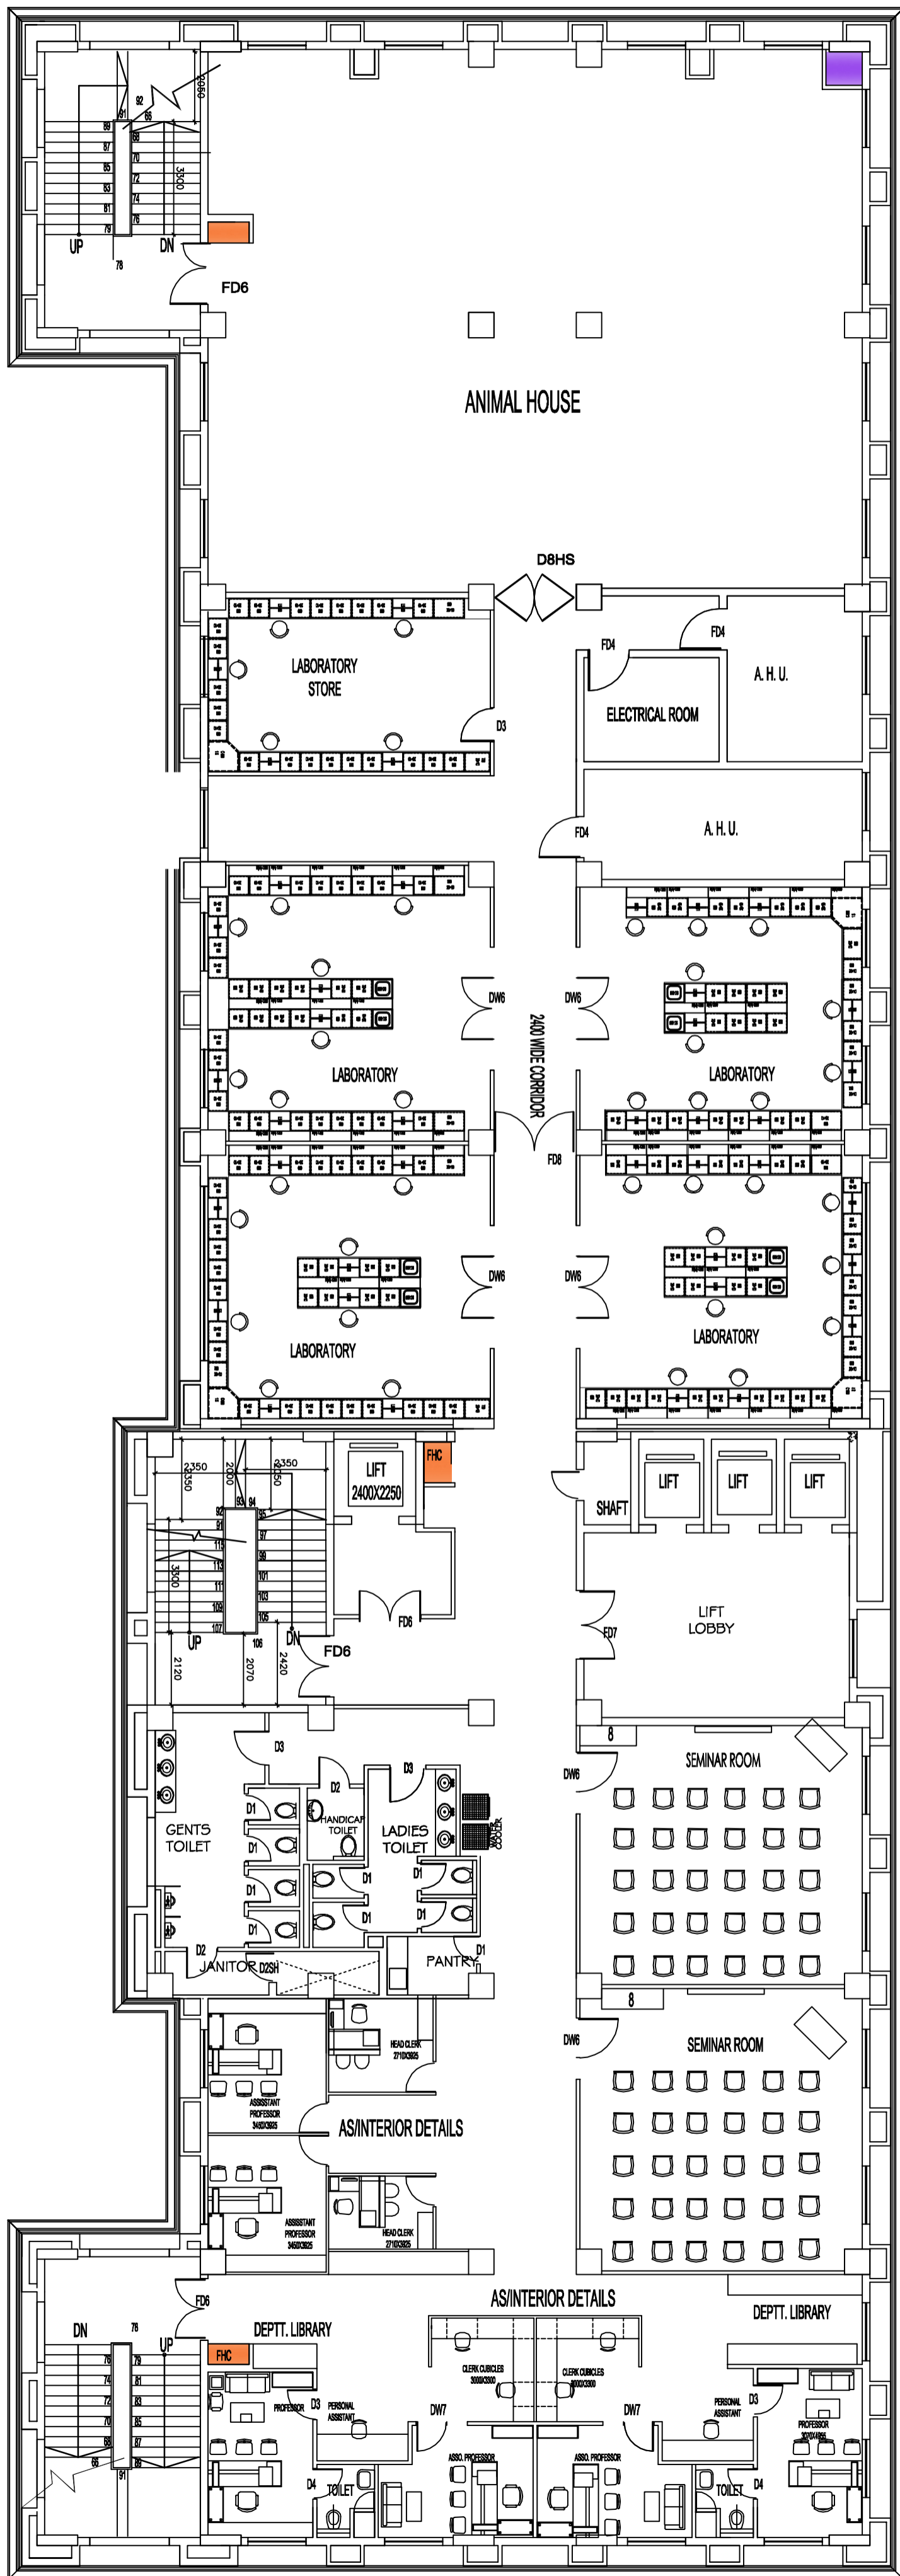
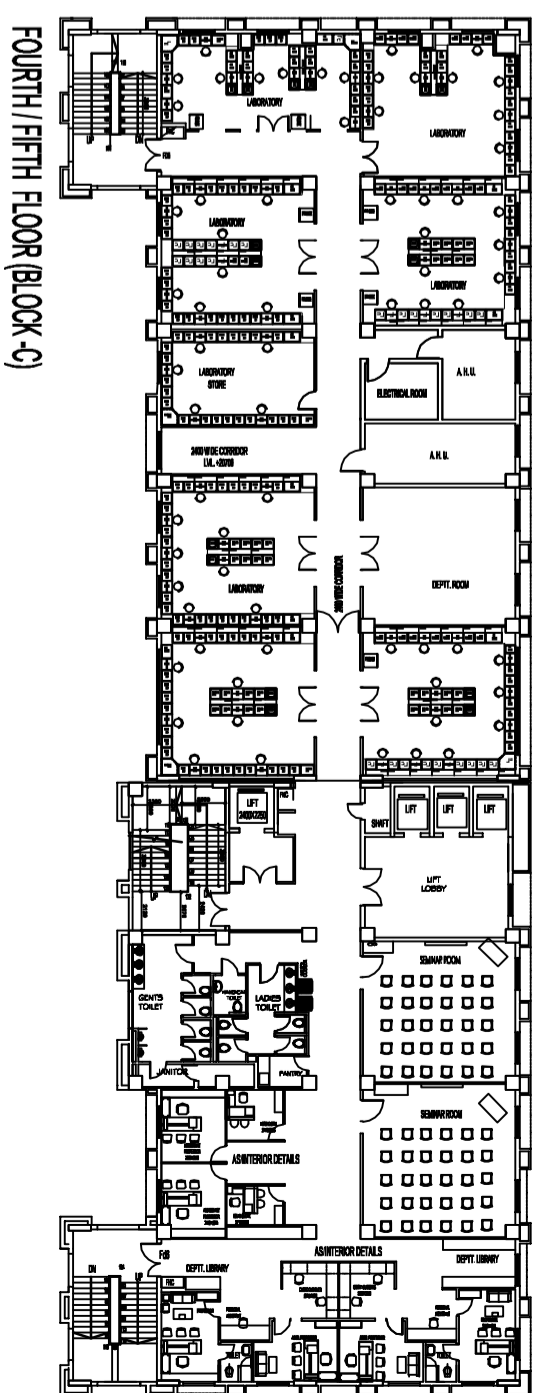


THIRD FLOOR (BLOCK-C)

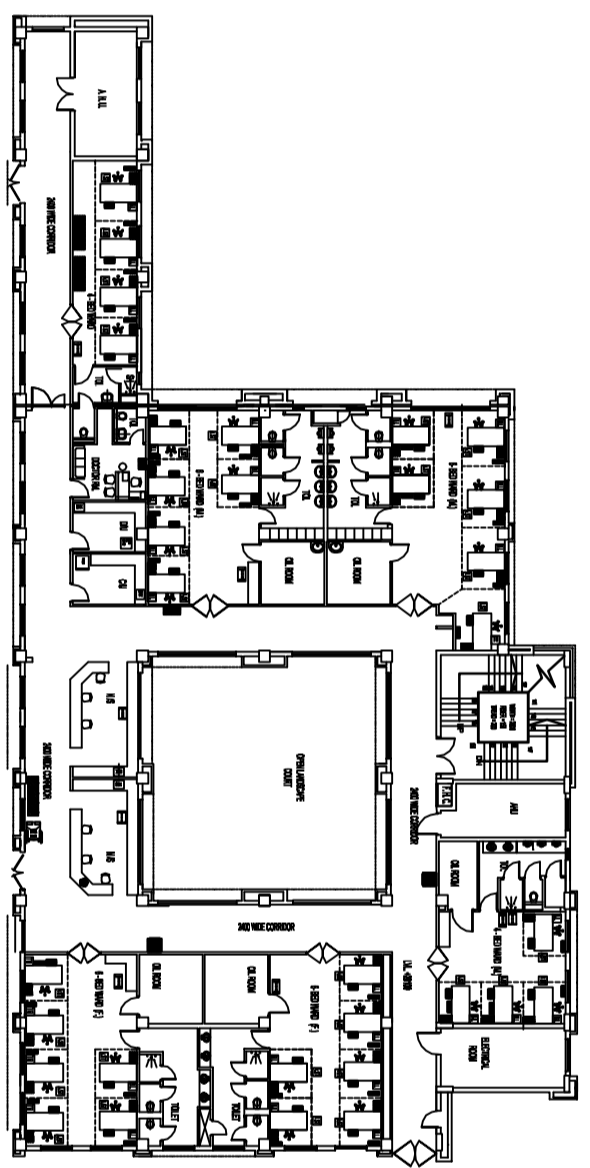

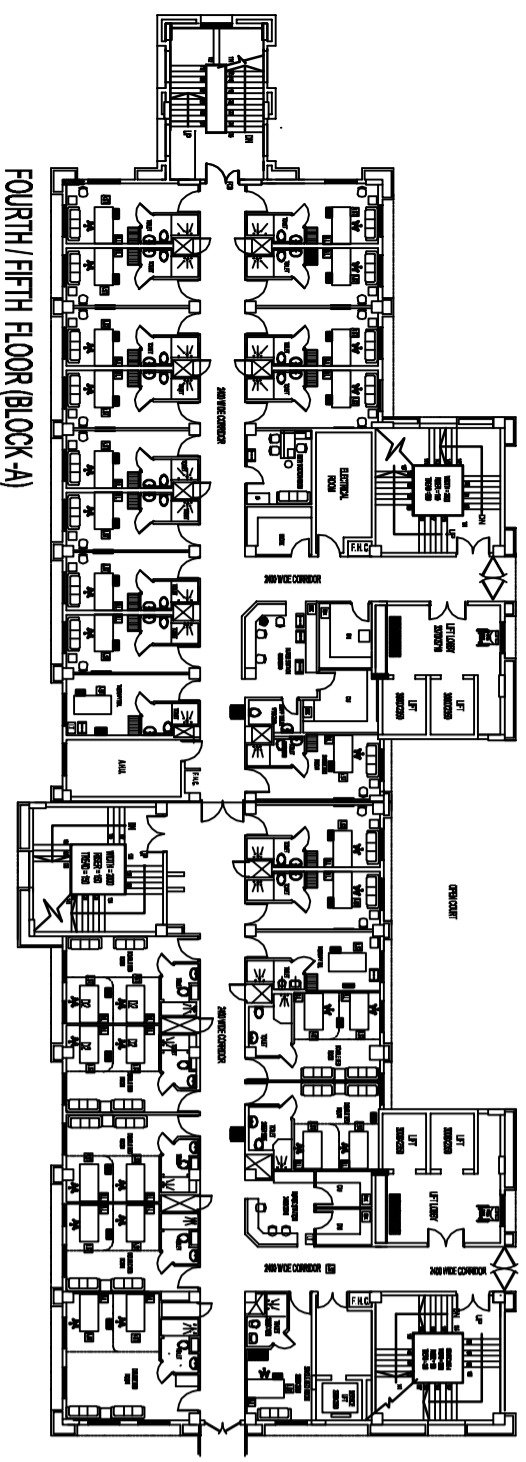


FOURTH/FIFTH FLOOR (BLOCK A)

FOURTH/FIFTH FLOOR (BLOCK B)

FOURTH/FIFTH FLOOR (BLOCK C)

SIXTH FLOOR (BLOCK-A)

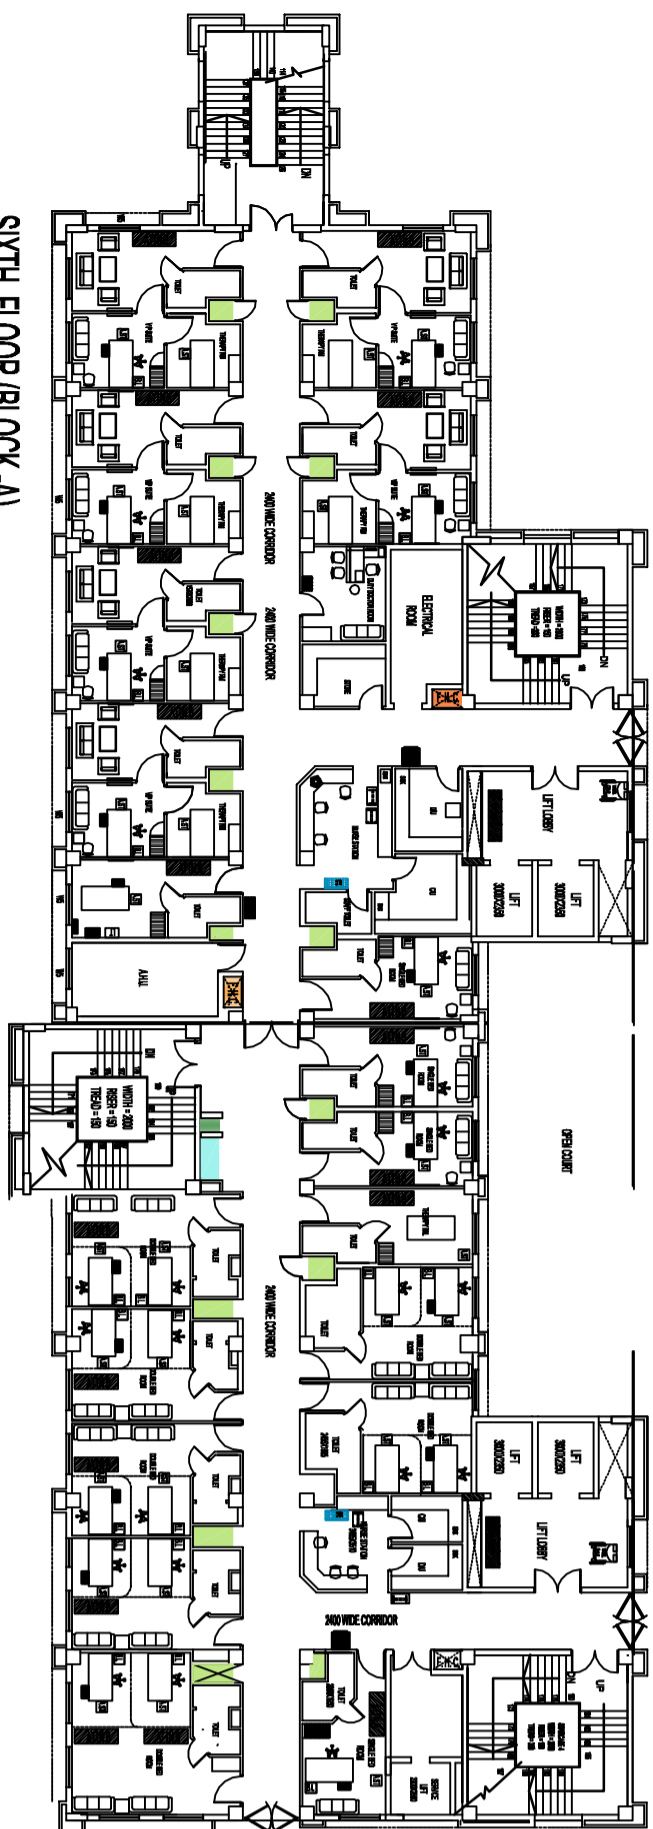

SIXTH FLOOR (BLOCK-C)

