


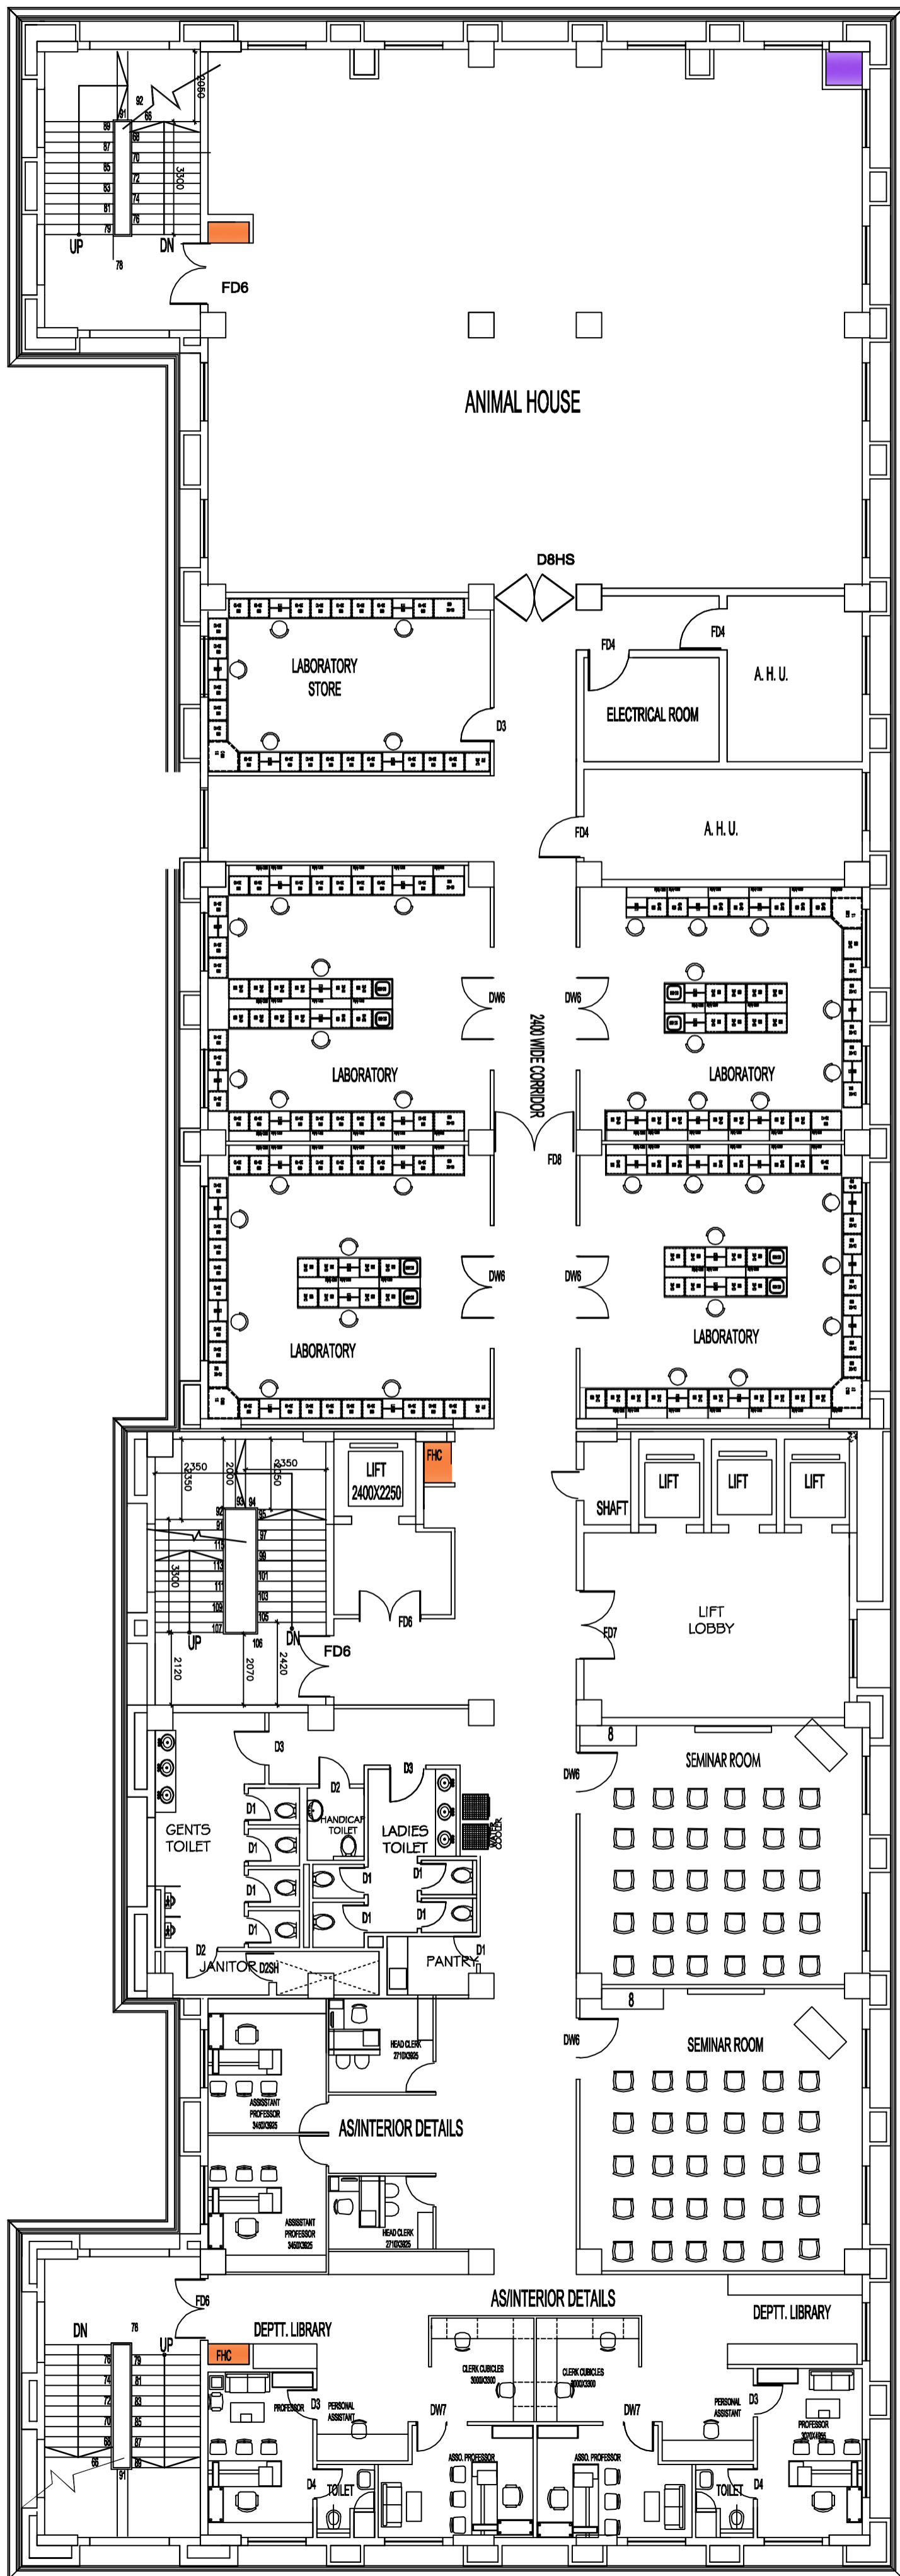
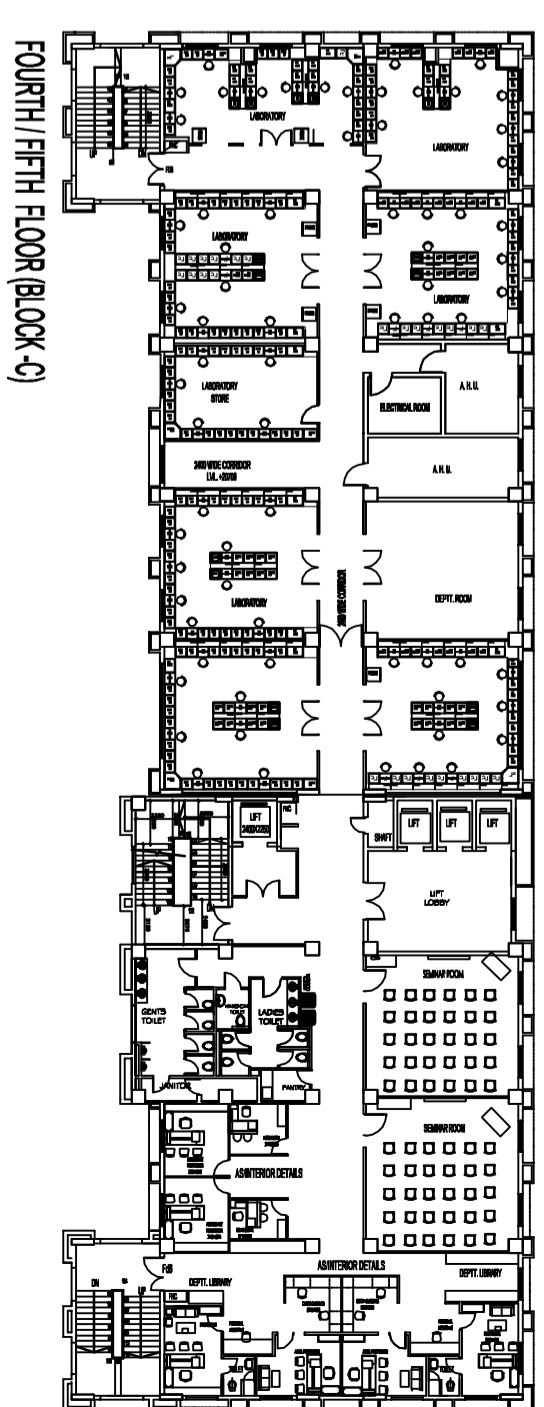


THIRD FLOOR (BLOCK-C)

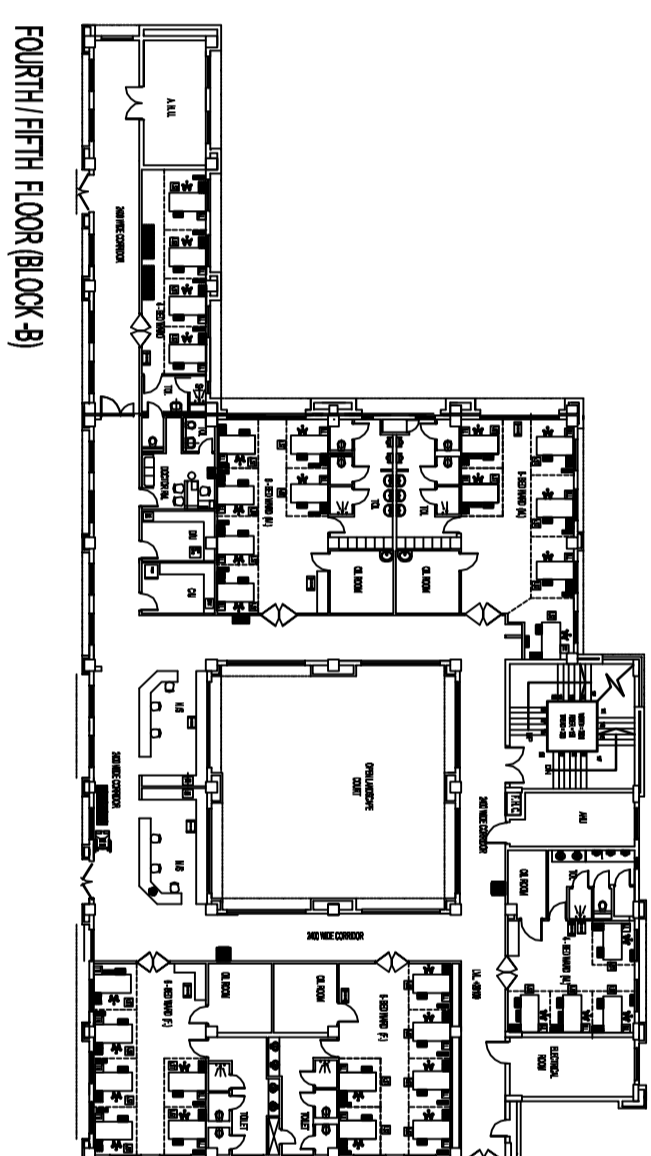


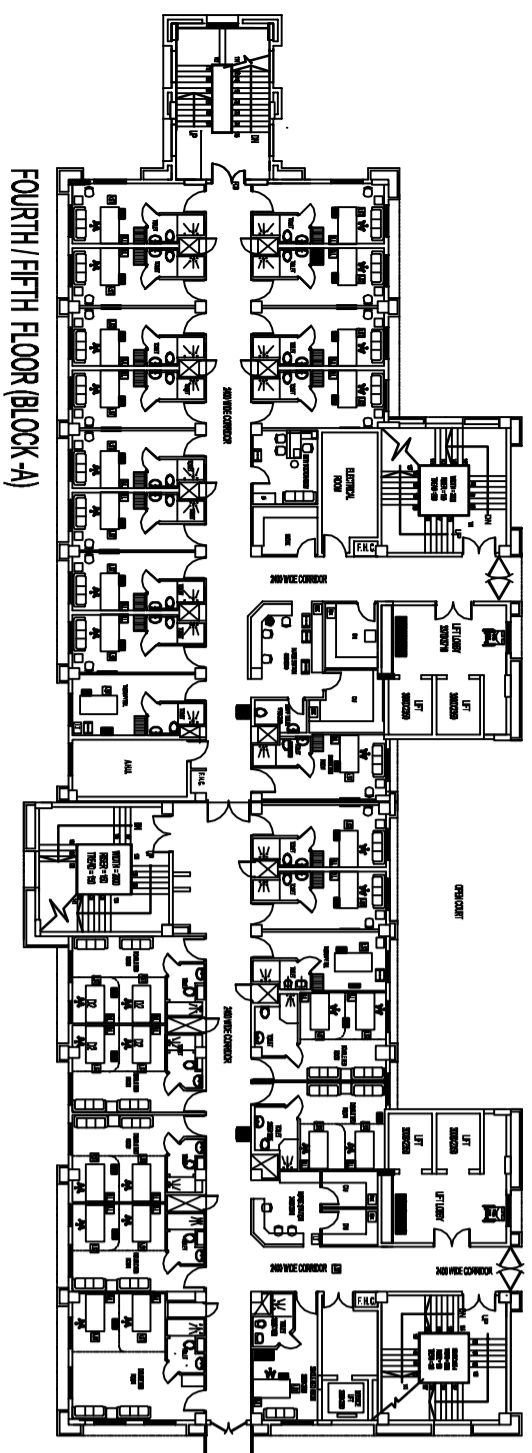

SIXTH FLOOR (BLOCK-A)

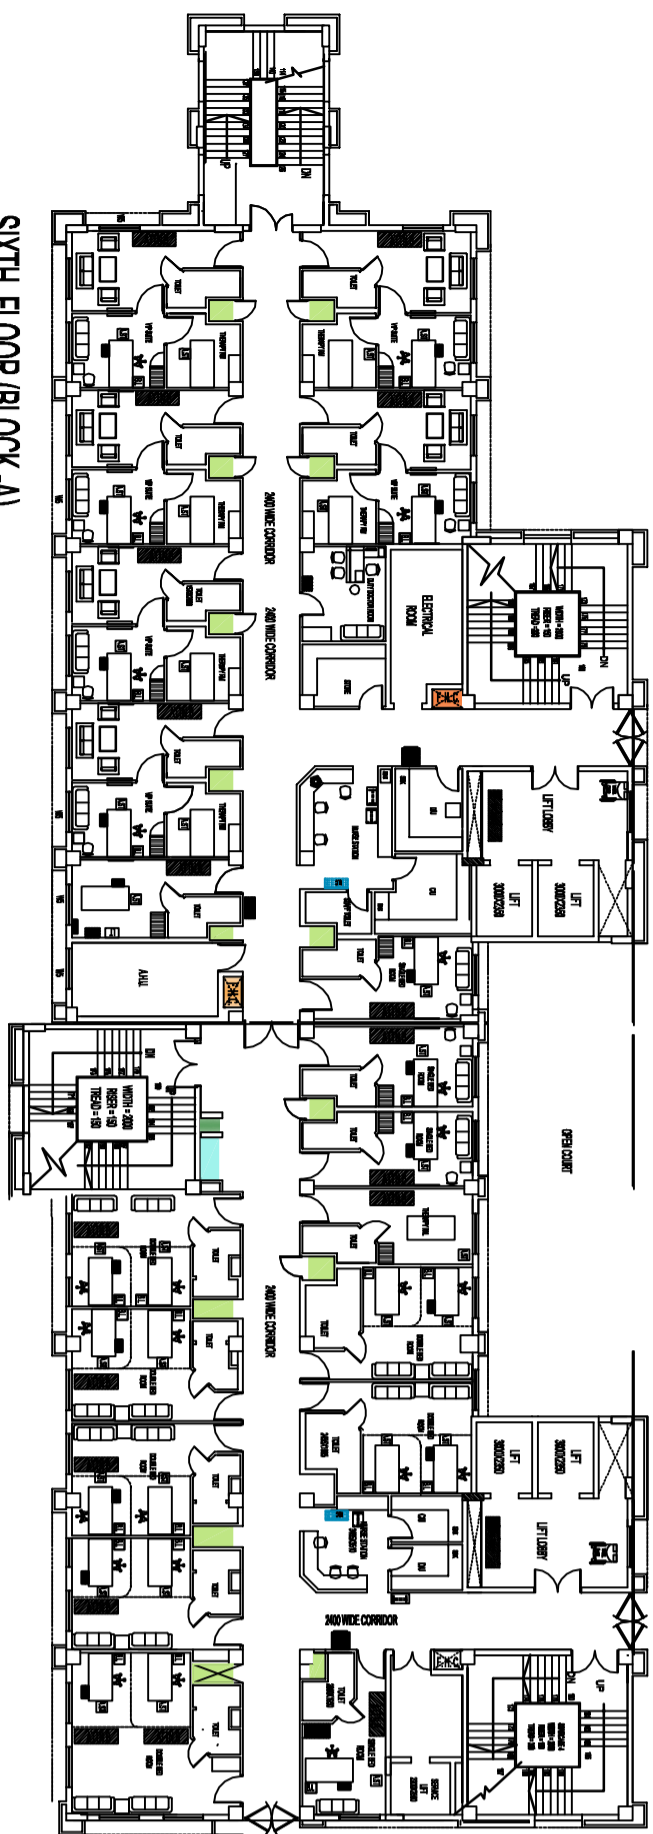

SIXTH FLOOR (BLOCK-C)

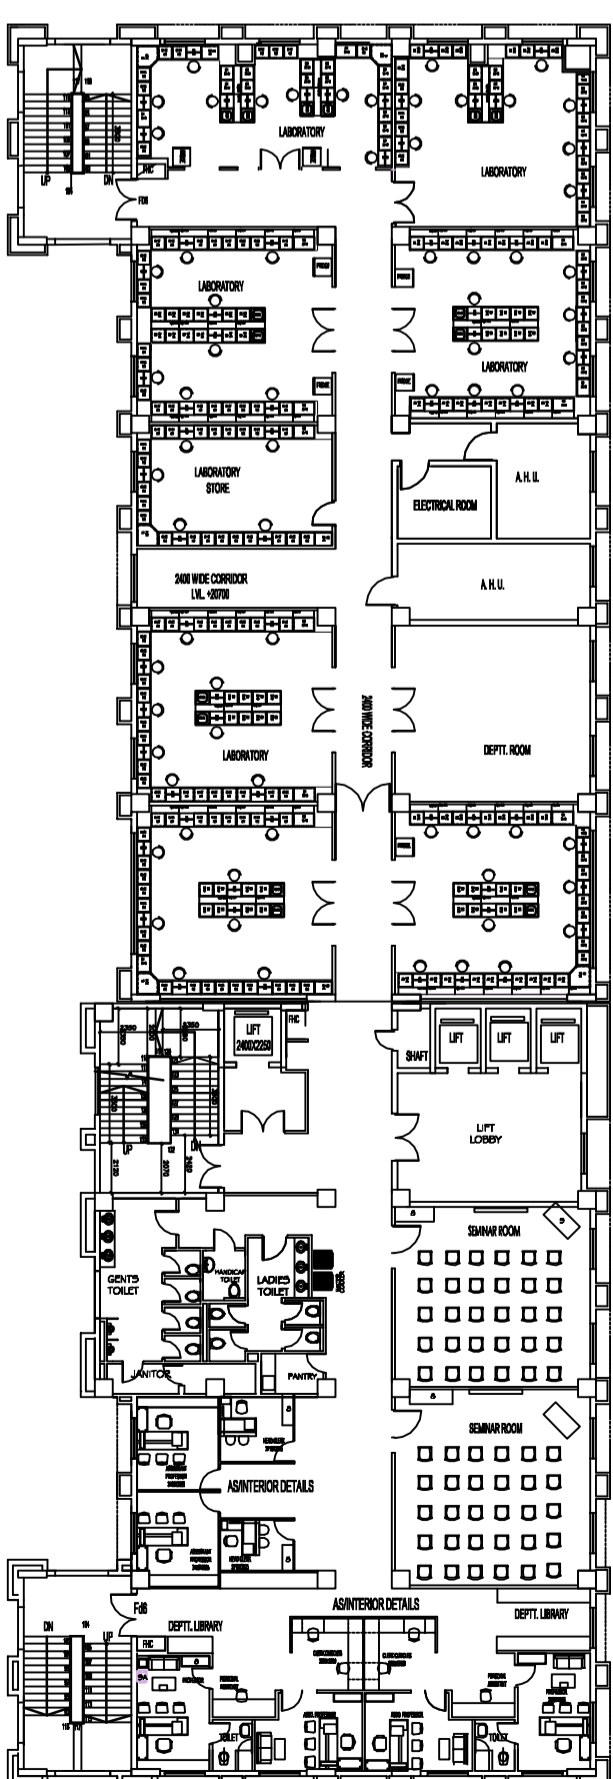

SEVENTH FLOOR (BLOCK -C)

